


THESE PLATS ARE TO BE USED EXCLUSIVELY FOR  
THE ACQUISITION OF REGULATORY PERMITS.

1	5/2/2012	
NO.	DATE	REVISION

## VICINITY MAP

### TERREBONNE PARISH CONSOLIDATED GOVERNMENT

FALGOUT CANAL WETLANDS FRESHWATER ENHANCEMENT PROJECT  
FUNDED THROUGH (CIAP) COASTAL IMPACT ASSISTANCE PROGRAM, PARISH PROJECT NO. 08-CR-29  
SECTIONS 2, 44, 45, 5, 18, 6, 20, 21, 22, 23, 26, T18S-R17E  
SECTIONS 38, 39, 40, 41, 1, 72, 73, 75, 28, T19S-R17E  
TERREBONNE PARISH, LOUISIANA

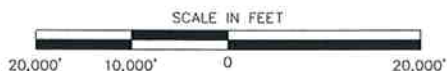

FILE:

SHEET	1	OF	34
DRAWN BY:	SPM		
APPROVED BY:	KJB		
SCALE:	1" = 20,000'		
DATE:	02/23/2012		
JOB NUMBER:	2008.1092		



ACCESS ROUTE

EXISTING STRUCTURE 7 TO REMAIN IN PLACE. PROPOSED BULKHEAD EXTENSION, PLATFORMS, AND BOAT DOCKS. EXISTING MONITORING PLATFORMS TO BE REMOVED. SEE SHEETS 20 & 30 FOR DETAIL:

X = 3,477,406.98 (NAD 83)  
Y = 360,571.30 (NAD 83)  
LAT: 29°29'24.11" (NAD 83)  
LONG: 90°42'55.68" (NAD 83)

M.H.W. +1.5'  
M.L.W. 0.0'

PROPOSED ACCESS ROAD & STAGING AREA:

X = 3,466,231.24 (NAD 83)  
Y = 350,903.08 (NAD 83)  
LAT: 29°27'48.98" (NAD 83)  
LONG: 90°45'02.69" (NAD 83)

LIMITS OF PROPOSED ACCESS CANAL IMPROVEMENTS

Marmande Canal

EXISTING STRUCTURE 6 TO REMAIN IN PLACE SEE SHEETS 19 & 29 FOR DETAIL:

X = 3,465,955.92 (NAD 83)  
Y = 350,907.85 (NAD 83)  
LAT: 29°27'49.04" (NAD 83)  
LONG: 90°45'05.81" (NAD 83)

LIMITS OF PROPOSED CHANNEL IMPROVEMENTS

FALGOUT CANAL MARSH MANAGEMENT AREA (4,000 AC.)

EXISTING STRUCTURE 1 TO BE REMOVED & REPLACED SEE SHEETS 14 & 24 FOR DETAIL:

X = 3,460,557.01 (NAD 83)  
Y = 330,325.15 (NAD 83)  
LAT: 29°24'25.55" (NAD 83)  
LONG: 90°46'08.03" (NAD 83)

EXISTING STRUCTURE 3 TO BE REMOVED & REPLACED SEE SHEETS 16 & 26 FOR DETAIL:

X = 3,467,581.87 (NAD 83)  
Y = 328,233.83 (NAD 83)  
LAT: 29°24'04.50" (NAD 83)  
LONG: 90°44'48.72" (NAD 83)

EXISTING STRUCTURE 4 TO BE REMOVED & REPLACED SEE SHEETS 17 & 27 FOR DETAIL:

X = 3,468,948.03 (NAD 83)  
Y = 326,547.14 (NAD 83)  
LAT: 29°23'47.73" (NAD 83)  
LONG: 90°44'33.38" (NAD 83)

EXISTING STRUCTURE 2 TO REMAIN IN PLACE SEE SHEETS 15 & 25 FOR DETAIL:

X = 3,464,829.20 (NAD 83)  
Y = 328,464.06 (NAD 83)  
LAT: 29°24'06.92" (NAD 83)  
LONG: 90°45'19.83" (NAD 83)

EXISTING STRUCTURE 5 TO BE REMOVED & REPLACED SEE SHEETS 18 & 28 FOR DETAIL:

X = 3,470,751.98 (NAD 83)  
Y = 326,041.43 (NAD 83)  
LAT: 29°23'42.63" (NAD 83)  
LONG: 90°44'13.02" (NAD 83)


THESE PLATS ARE TO BE USED EXCLUSIVELY FOR THE ACQUISITION OF REGULATORY PERMITS.

1	5/2/2012	
NO.	DATE	REVISION

## OVERALL

### TERREBONNE PARISH CONSOLIDATED GOVERNMENT


FALGOUT CANAL WETLANDS FRESHWATER ENHANCEMENT PROJECT  
FUNDED THROUGH (CIAP) COASTAL IMPACT ASSISTANCE PROGRAM, PARISH PROJECT NO. 08-CR-29  
SECTIONS 2, 44, 45, 5, 18, 6, 20, 21, 22, 23, 26, T18S-R17E  
SECTIONS 38, 39, 40, 41, 1, 72, 73, 75, 28, T19S-R17E  
TERREBONNE PARISH, LOUISIANA

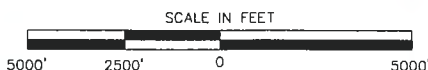

FILE:


SHEET	2	OF	34
DRAWN BY:	DPP, SPM		
APPROVED BY:	KJB		
SCALE:	1" = 5000'		
DATE:	02/23/2012		
JOB NUMBER:	2008.1092		



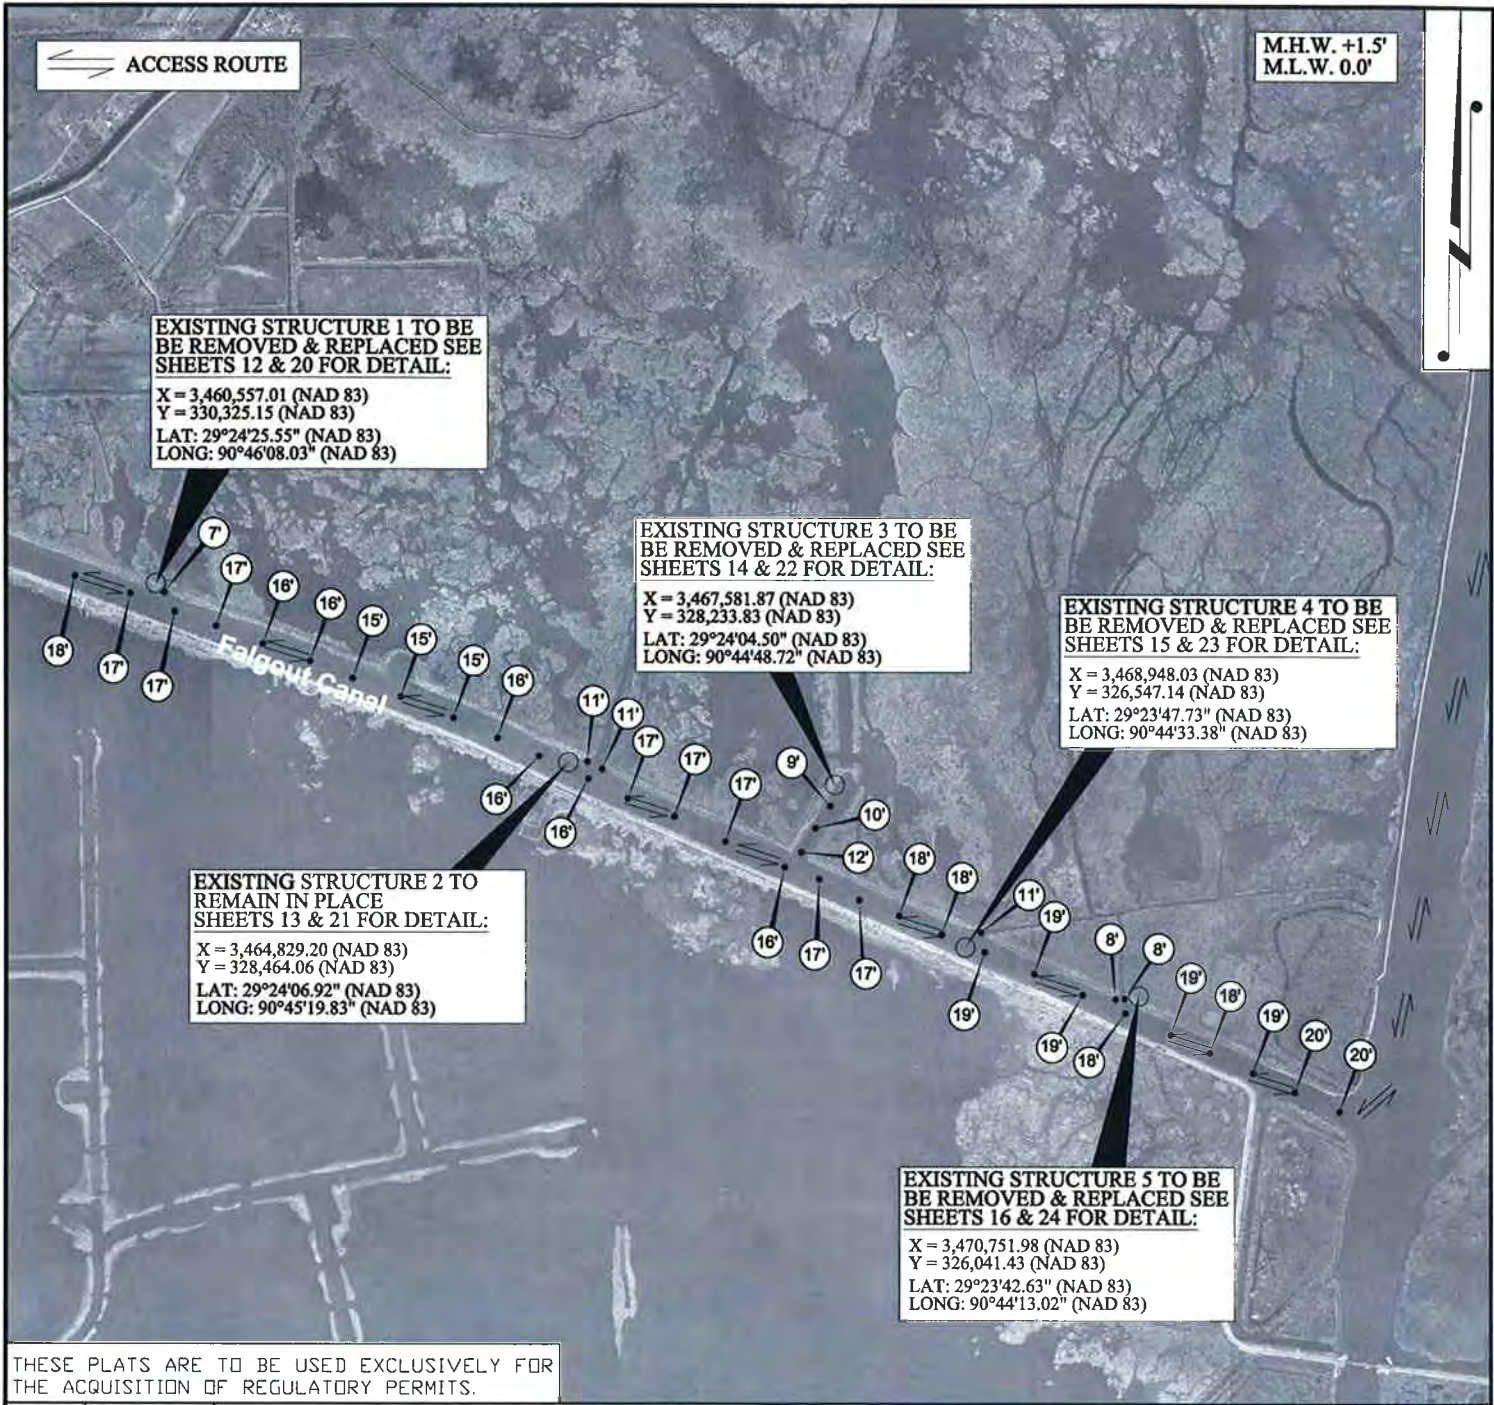

1	5/2/2012	
NO.	DATE	REVISION
<b>OVERALL</b>		
<b>TERREBONNE PARISH CONSOLIDATED GOVERNMENT</b>		
FALGOUT CANAL WETLANDS FRESHWATER ENHANCEMENT PROJECT		
FUNDED THROUGH (CIAP) COASTAL IMPACT ASSISTANCE PROGRAM, PARISH PROJECT NO. 08-CR-29		
SECTIONS 2, 44, 45, 5, 18, 6, 20, 21, 22, 23, 26, T18S-R17E		
SECTIONS 38, 39, 40, 41, 1, 72, 73, 75, 28, T19S-R17E		
TERREBONNE PARISH, LOUISIANA		
<p><b>T. BAKER SMITH</b> PROFESSIONAL CONSULTANTS SINCE 1913 (985) 868-1050 www.tbsmith.com</p>	<p>SCALE IN FEET</p>	
	SHEET	3 OF 34
	DRAWN BY:	DPP, SPM
	APPROVED BY:	KJB
	SCALE:	1" = 5000'
	DATE:	02/23/2012
FILE:	JOB NUMBER:	2008.1092



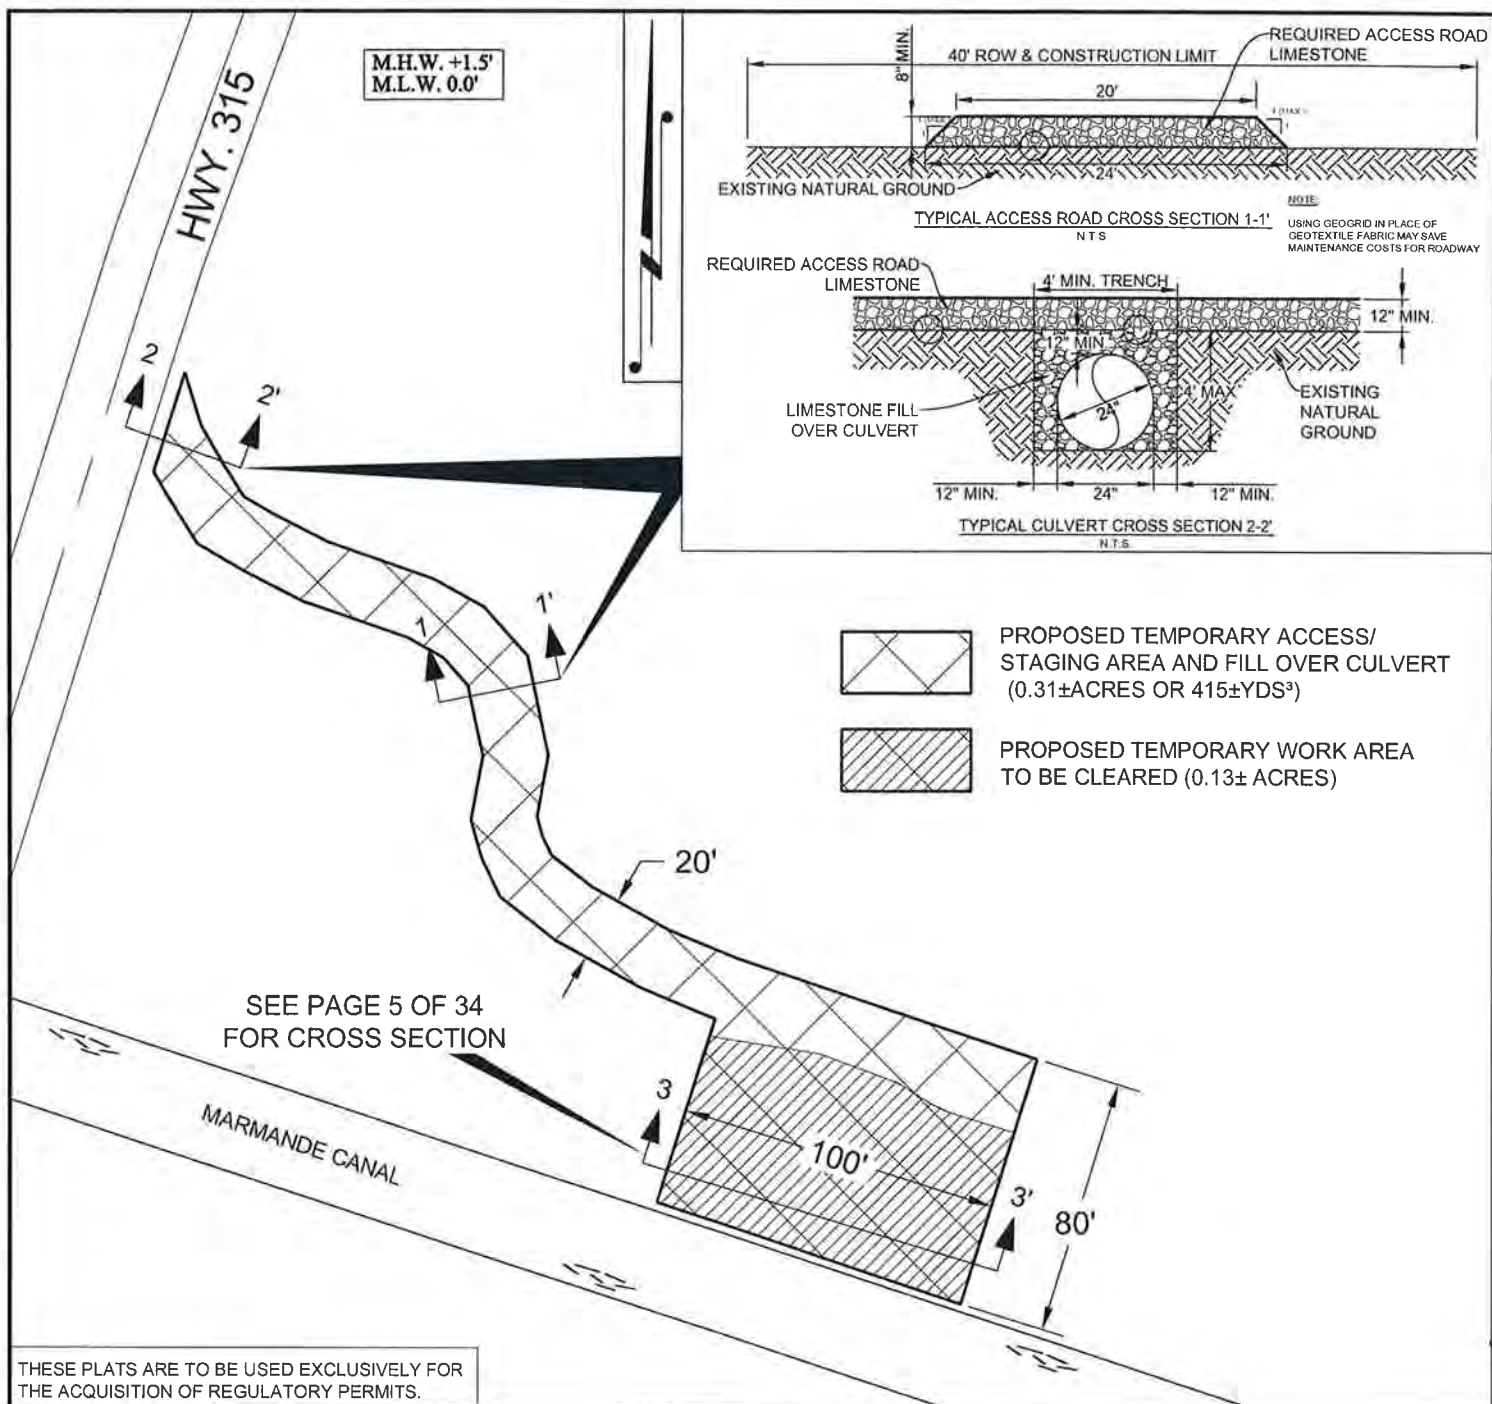

THESE PLATS ARE TO BE USED EXCLUSIVELY FOR  
THE ACQUISITION OF REGULATORY PERMITS.

1	5/2/2012	
NO.	DATE	REVISION

## PLAN VIEW-PROPOSED STAGING AREA

### TERREBONNE PARISH CONSOLIDATED GOVERNMENT


FALGOUT CANAL WETLANDS FRESHWATER ENHANCEMENT PROJECT  
FUNDED THROUGH (CIAP) COASTAL IMPACT ASSISTANCE PROGRAM, PARISH PROJECT NO. 08-CR-29  
SECTIONS 2, 44, 45, 5, 18, 6, 20, 21, 22, 23, 26, T18S-R17E  
SECTIONS 38, 39, 40, 41, 1, 72, 73, 75, 28, T19S-R17E  
TERREBONNE PARISH, LOUISIANA



FILE:

SHEET	4	OF	34
DRAWN BY:	LMB		
APPROVED BY:	KJB		
SCALE:	1" = 60'		
DATE:	02/23/2012		
JOB NUMBER:	2008.1092		

PROPOSED STAGING AREA

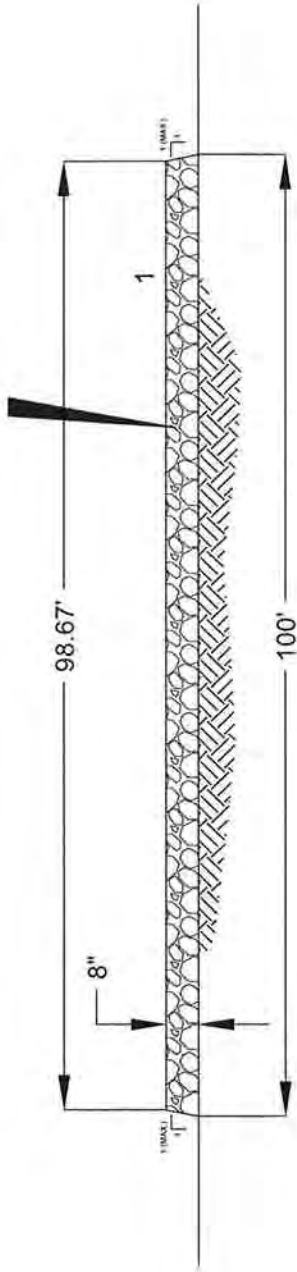

### CROSS SECTION 3-3'

SEE PAGE 4 OF 34

THESE PLATS ARE TO BE USED EXCLUSIVELY FOR  
THE ACQUISITION OF REGULATORY PERMITS.

1	5/2/2012
NO.	DATE

REVISION

### CROSS SECTION

## TERREBONNE PARISH CONSOLIDATED GOVERNMENT

FALGOUT CANAL WETLANDS FRESHWATER ENHANCEMENT PROJECT  
FUNDED THROUGH (CIAP) COASTAL IMPACT ASSISTANCE PROGRAM, PARISH PROJECT NO. 08-CR-29  
SECTIONS 2, 44, 45, 5, 18, 6, 20, 21, 22, 23, 26, T18S-R17E  
SECTIONS 38, 39, 40, 41, 1, 72, 73, 75, 28, T19S-R17E  
TERREBONNE PARISH, LOUISIANA

NOTES:



**T. BAKER SMITH**  
PROFESSIONAL CONSULTANTS SINCE 1912  
(985) 868-1050 www.tbsmith.com

HORIZONTAL SCALE



VERTICAL SCALE



FILE:

SHEET	5	OF	34
DRAWN BY:	LMB		
APPROVED BY:	KJB		
SCALE:	AS SHOWN		
DATE:	3/3/2012		
JOB NUMBER:	2008.1092		






1	5/2/2012	NO.	DATE
REVISION			

PLAN VIEW-PROPOSED ACCESS CANAL IMPROVEMENTS

TERREBONNE PARISH CONSOLIDATED GOVERNMENT

FALGOUT CANAL WETLANDS FRESHWATER ENHANCEMENT PROJECT  
FUNDED THROUGH (CIAP) COASTAL IMPACT ASSISTANCE PROGRAM, PARISH PROJECT NO. 08-CR-29  
SECTIONS 2, 44, 45, 5, 18, 6, 20, 21, 22, 23, 26, T18S-R17E  
SECTIONS 38, 39, 40, 41, 1, 72, 73, 75, 28, T19S-R17E  
TERREBONNE PARISH, LOUISIANA

NOTES:	 <b>T. BAKER SMITH</b> PROFESSIONAL CONSULTANTS SINCE 1913 (985) 868-1050 www.tbsmith.com	SCALE IN FEET 300' 150' 0 300'	SHEET 6 OF 34
		DRAWN BY: LMB	
		APPROVED BY: KJB	
		SCALE: 1" = 300'	
		DATE: 3/3/2012	
		JOB NUMBER: 2008,1092	
		FILE:	





1	5/2/2012
NO.	DATE

REVISION

## PLAN - PROPOSED CHANNEL IMPROVEMENTS

### TERREBONNE PARISH CONSOLIDATED GOVERNMENT

FALGOUT CANAL WETLANDS FRESHWATER ENHANCEMENT PROJECT  
 FUNDED THROUGH (CIAP) COASTAL IMPACT ASSISTANCE PROGRAM, PARISH PROJECT NO. 08-CR-29  
 SECTIONS 2, 44, 45, 5, 18, 6, 20, 21, 22, 23, 26, T18S-R17E  
 SECTIONS 38, 39, 40, 41, 1, 72, 73, 75, 28, T19S-R17E  
 TERREBONNE PARISH, LOUISIANA



FILE:

SHEET	7	OF	34
DRAWN BY:	DPP		
APPROVED BY:	KJB		
SCALE:	1" = 2000'		
DATE:	02/23/2012		
JOB NUMBER:	2008.1092		





1	5/2/2012	
NO.	DATE	REVISION

## PLAN - PROPOSED CHANNEL IMPROVEMENTS

### TERREBONNE PARISH CONSOLIDATED GOVERNMENT

FALGOUT CANAL WETLANDS FRESHWATER ENHANCEMENT PROJECT  
 FUNDED THROUGH (CIAP) COASTAL IMPACT ASSISTANCE PROGRAM, PARISH PROJECT NO. 08-CR-29  
 SECTIONS 2, 44, 45, 5, 18, 6, 20, 21, 22, 23, 26, T18S-R17E  
 SECTIONS 38, 39, 40, 41, 1, 72, 73, 75, 28, T19S-R17E  
 TERREBONNE PARISH, LOUISIANA



FILE:

SHEET	8	OF	34
DRAWN BY:	DPP		
APPROVED BY:	KJB		
SCALE:	1" = 2000'		
DATE:	02/23/2012		
JOB NUMBER:	2008.1092		






1	5/2/2012	
NO.	DATE	REVISION

## PLAN - PROPOSED CHANNEL IMPROVEMENTS

### TERREBONNE PARISH CONSOLIDATED GOVERNMENT

FALGOUT CANAL WETLANDS FRESHWATER ENHANCEMENT PROJECT  
 FUNDED THROUGH (CIAP) COASTAL IMPACT ASSISTANCE PROGRAM, PARISH PROJECT NO. 08-CR-29  
 SECTIONS 2, 44, 45, 5, 18, 6, 20, 21, 22, 23, 26, T18S-R17E  
 SECTIONS 38, 39, 40, 41, 1, 72, 73, 75, 28, T19S-R17E  
 TERREBONNE PARISH, LOUISIANA

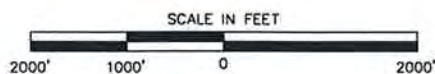


FILE:

SHEET	9	OF	34
DRAWN BY:	DPP		
APPROVED BY:	KJB		
SCALE:	1" = 2000'		
DATE:	02/23/2012		
JOB NUMBER:	2008.1092		



M.H.W. +1.5'  
M.L.W. 0.0'

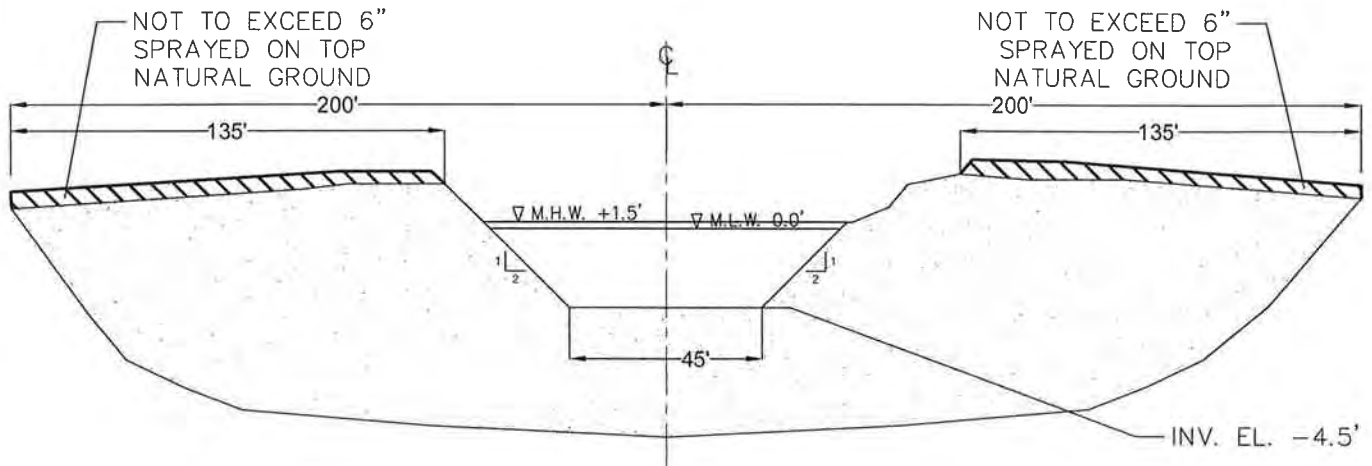

**TYPICAL JET-SPRAY DETAILS OVER NATURAL GROUND**  
**SEE SHEETS 6, 7, 8 & 9 OF 34**

THESE PLATS ARE TO BE USED EXCLUSIVELY FOR  
THE ACQUISITION OF REGULATORY PERMITS.

1	5/2/2012	
NO.	DATE	REVISION

**SPRAY DREDGE - DETAILS**

**TERREBONNE PARISH CONSOLIDATED GOVERNMENT**

FALGOUT CANAL WETLANDS FRESHWATER ENHANCEMENT PROJECT  
FUNDED THROUGH (CIAP) COASTAL IMPACT ASSISTANCE PROGRAM, PARISH PROJECT NO. 08-CR-29  
SECTIONS 2, 44, 45, 5, 18, 6, 20, 21, 22, 23, 26, T18S-R17E  
SECTIONS 38, 39, 40, 41, 1, 72, 73, 75, 28, T19S-R17E  
TERREBONNE PARISH, LOUISIANA




FILE:

SHEET	10	OF	34
DRAWN BY:	SPM		
APPROVED BY:	KJB		
SCALE:	N.T.S.		
DATE:	02/23/2012		
JOB NUMBER:	2008.1092		



M.H.W. +1.5'  
M.L.W. 0.0'

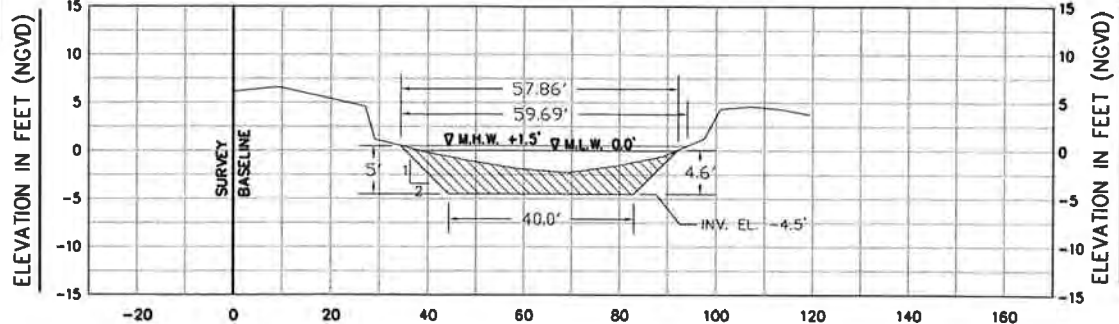


CROSS SECTION A-A' (ACCESS CANAL)

AREA OF EXCAVATION = 141.98 SF

SEE SHEET 6 OF 34

M.H.W. +1.5'  
M.L.W. 0.0'

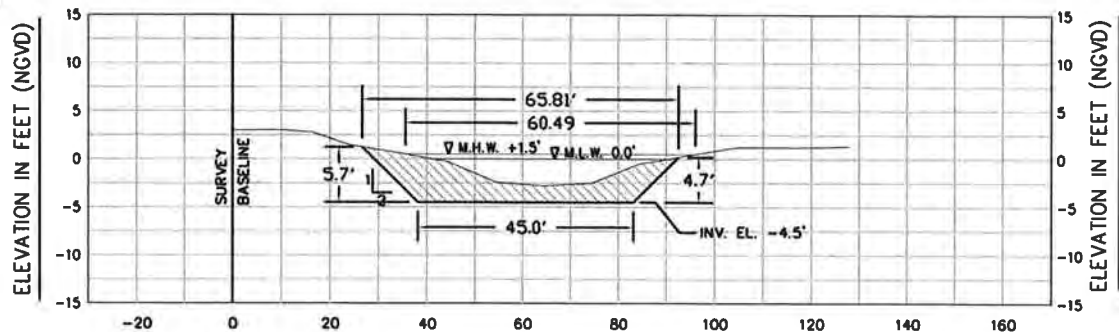


SECTION - B-B'  
(CHANNEL IMPROVEMENTS)

AREA OF EXCAVATION = 167 SF

SEE SHEET 7 OF 34

M.H.W. +1.5'  
M.L.W. 0.0'

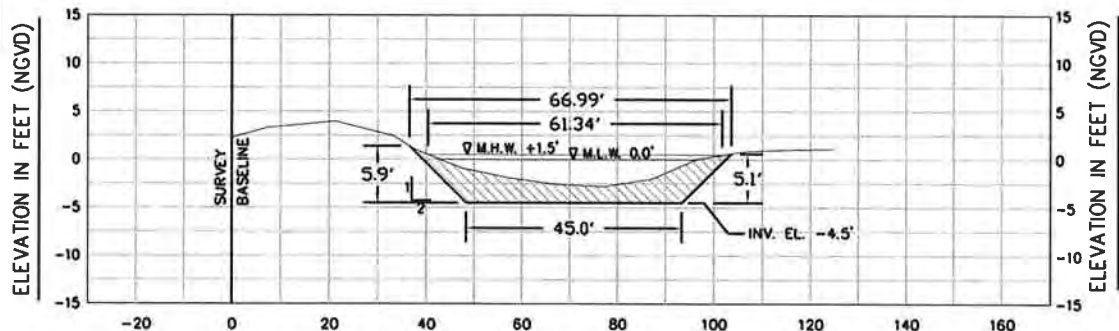

SECTION - C-C'  
(CHANNEL IMPROVEMENTS)

AREA OF EXCAVATION = 150 SF

SEE SHEET 7 OF 34

THESE PLATS ARE TO BE USED EXCLUSIVELY FOR  
THE ACQUISITION OF REGULATORY PERMITS.

1	5/02/12	
NO.	DATE	REVISION



## CROSS SECTIONS - PROPOSED ACCESS / CHANNEL IMPROVEMENTS

### TERREBONNE PARISH CONSOLIDATED GOVERNMENT

FALGOUT CANAL WETLANDS FRESHWATER ENHANCEMENT PROJECT  
FUNDED THROUGH (CIAP) COASTAL IMPACT ASSISTANCE PROGRAM, PARISH PROJECT NO. 08-CR-29  
SECTIONS 2, 44, 45, 5, 18, 6, 20, 21, 22, 23, 26, T18S-R17E  
SECTIONS 38, 39, 40, 41, 1, 72, 73, 75, 28, T19S-R17E  
TERREBONNE PARISH, LOUISIANA



**T. BAKER SMITH**  
PROFESSIONAL CONSULTANTS SINCE 1913  
(985) 868-1050 www.tbsmith.com

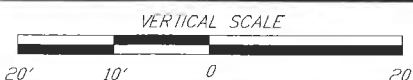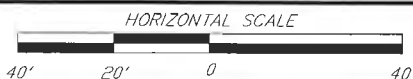


FILE:

SHEET	11	OF	34
DRAWN BY:	DPP		
APPROVED BY:	KJB		
SCALE:	AS SHOWN		
DATE:	02/23/2012		
JOB NUMBER:	2008.1092		




M.H.W. +1.5'  
M.L.W. 0.0'

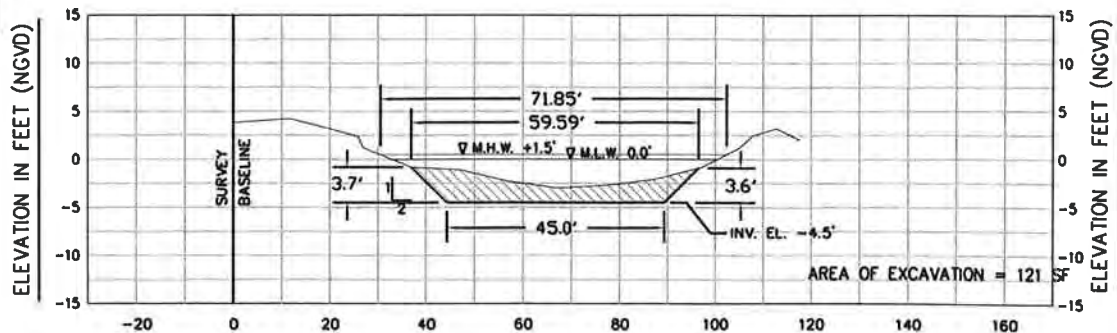

SECTION - D-D'  
(CHANNEL IMPROVEMENTS)

SEE SHEET 8 OF 34


M.H.W. +1.5'  
M.L.W. 0.0'

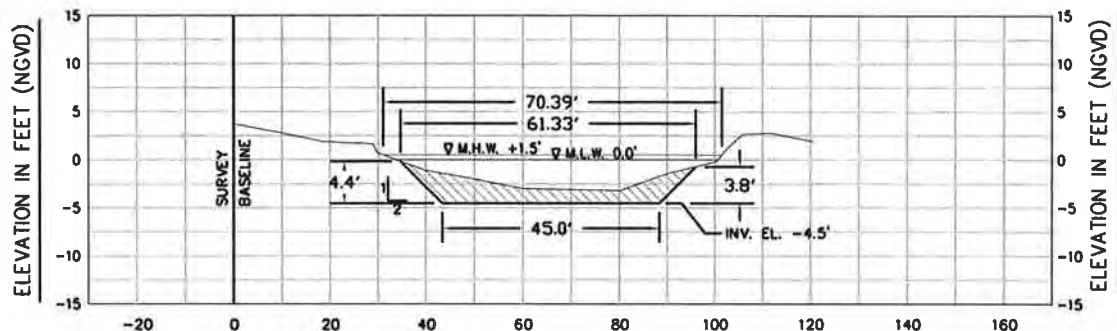

SECTION - E-E'  
(CHANNEL IMPROVEMENTS)

SEE SHEET 8 OF 34

M.H.W. +1.5'  
M.L.W. 0.0'

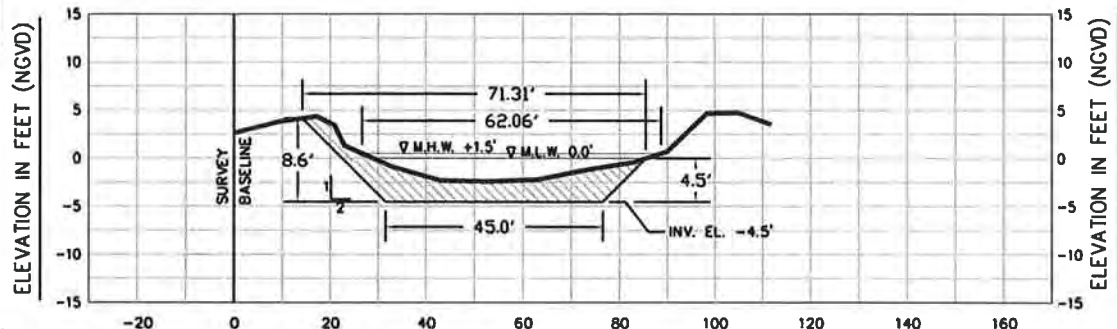

SECTION - F-F'  
(CHANNEL IMPROVEMENTS)

SEE SHEET 8 OF 34

THESE PLATS ARE TO BE USED EXCLUSIVELY FOR  
THE ACQUISITION OF REGULATORY PERMITS.

1	5/02/12	
NO.	DATE	REVISION

## CROSS SECTIONS - PROPOSED ACCESS / CHANNEL IMPROVEMENTS

### TERREBONNE PARISH CONSOLIDATED GOVERNMENT

FALGOUT CANAL WETLANDS FRESHWATER ENHANCEMENT PROJECT  
FUNDED THROUGH (CIAP) COASTAL IMPACT ASSISTANCE PROGRAM, PARISH PROJECT NO. 08-CR-29  
SECTIONS 2, 44, 45, 5, 18, 6, 20, 21, 22, 23, 26, T18S-R17E  
SECTIONS 38, 39, 40, 41, 1, 72, 73, 75, 28, T19S-R17E  
TERREBONNE PARISH, LOUISIANA



**T. BAKER SMITH**  
PROFESSIONAL CONSULTANTS SINCE 1913  
(985) 868-1050 www.tbsmith.com




FILE:

SHEET	12	OF	34
DRAWN BY:	DPP		
APPROVED BY:	KJB		
SCALE:	AS NOTED		
DATE:	02/23/2012		
JOB NUMBER:	2008.1092		




M.H.W. +1.5'  
M.L.W. 0.0'

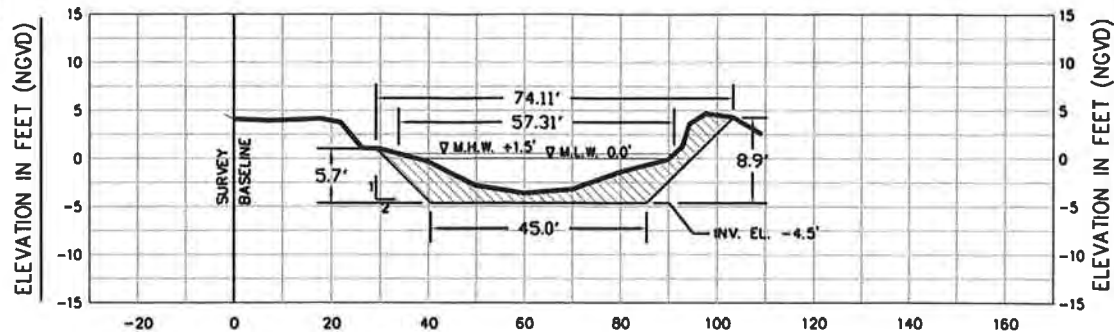

SECTION - G-G'  
(CHANNEL IMPROVEMENTS)

SEE SHEET 9 OF 34


M.H.W. +1.5'  
M.L.W. 0.0'

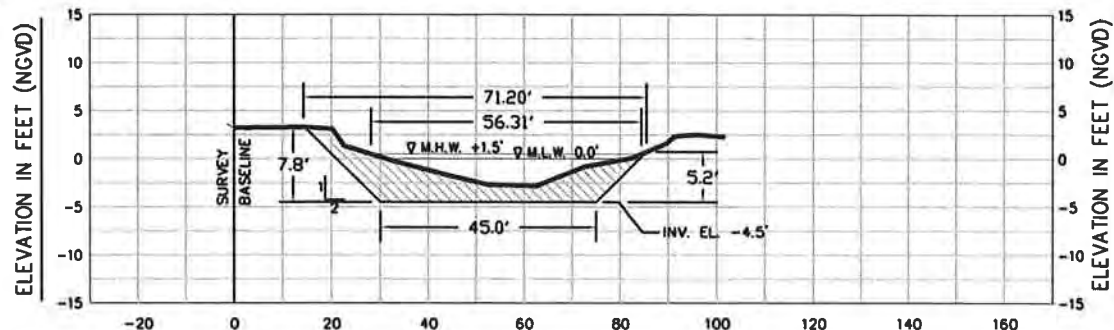

SECTION - H-H'  
(CHANNEL IMPROVEMENTS)

SEE SHEET 9 OF 34

M.H.W. +1.5'  
M.L.W. 0.0'

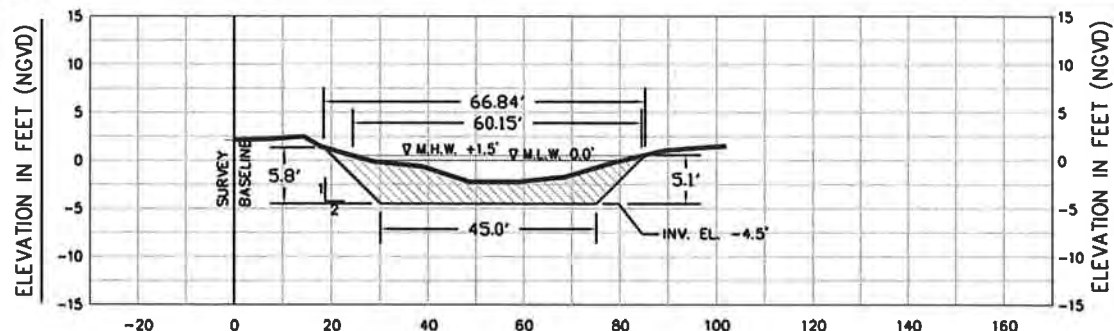

SECTION - I-I'  
(CHANNEL IMPROVEMENTS)

SEE SHEET 9 OF 34

THESE PLATS ARE TO BE USED EXCLUSIVELY FOR  
THE ACQUISITION OF REGULATORY PERMITS.

1	5/02/12	
NO.	DATE	REVISION


## CROSS SECTIONS - PROPOSED ACCESS / CHANNEL IMPROVEMENTS

### TERREBONNE PARISH CONSOLIDATED GOVERNMENT

FALGOUT CANAL WETLANDS FRESHWATER ENHANCEMENT PROJECT  
FUNDED THROUGH (CIAP) COASTAL IMPACT ASSISTANCE PROGRAM, PARISH PROJECT NO. 08-CR-29  
SECTIONS 2, 44, 45, 5, 18, 6, 20, 21, 22, 23, 26, T18S-R17E  
SECTIONS 38, 39, 40, 41, 1, 72, 73, 75, 28, T19S-R17E  
TERREBONNE PARISH, LOUISIANA



**T. BAKER SMITH**  
PROFESSIONAL CONSULTANTS SINCE 1913  
(985) 868-1050 www.tbsmith.com

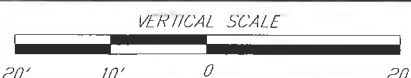

FILE:

SHEET 13 OF 34

DRAWN BY: DPP

APPROVED BY: KJB


SCALE: AS NOTED

DATE: 02/23/2012

JOB NUMBER: 2008.1092



M.H.W. +1.5'  
M.L.W. 0.0'

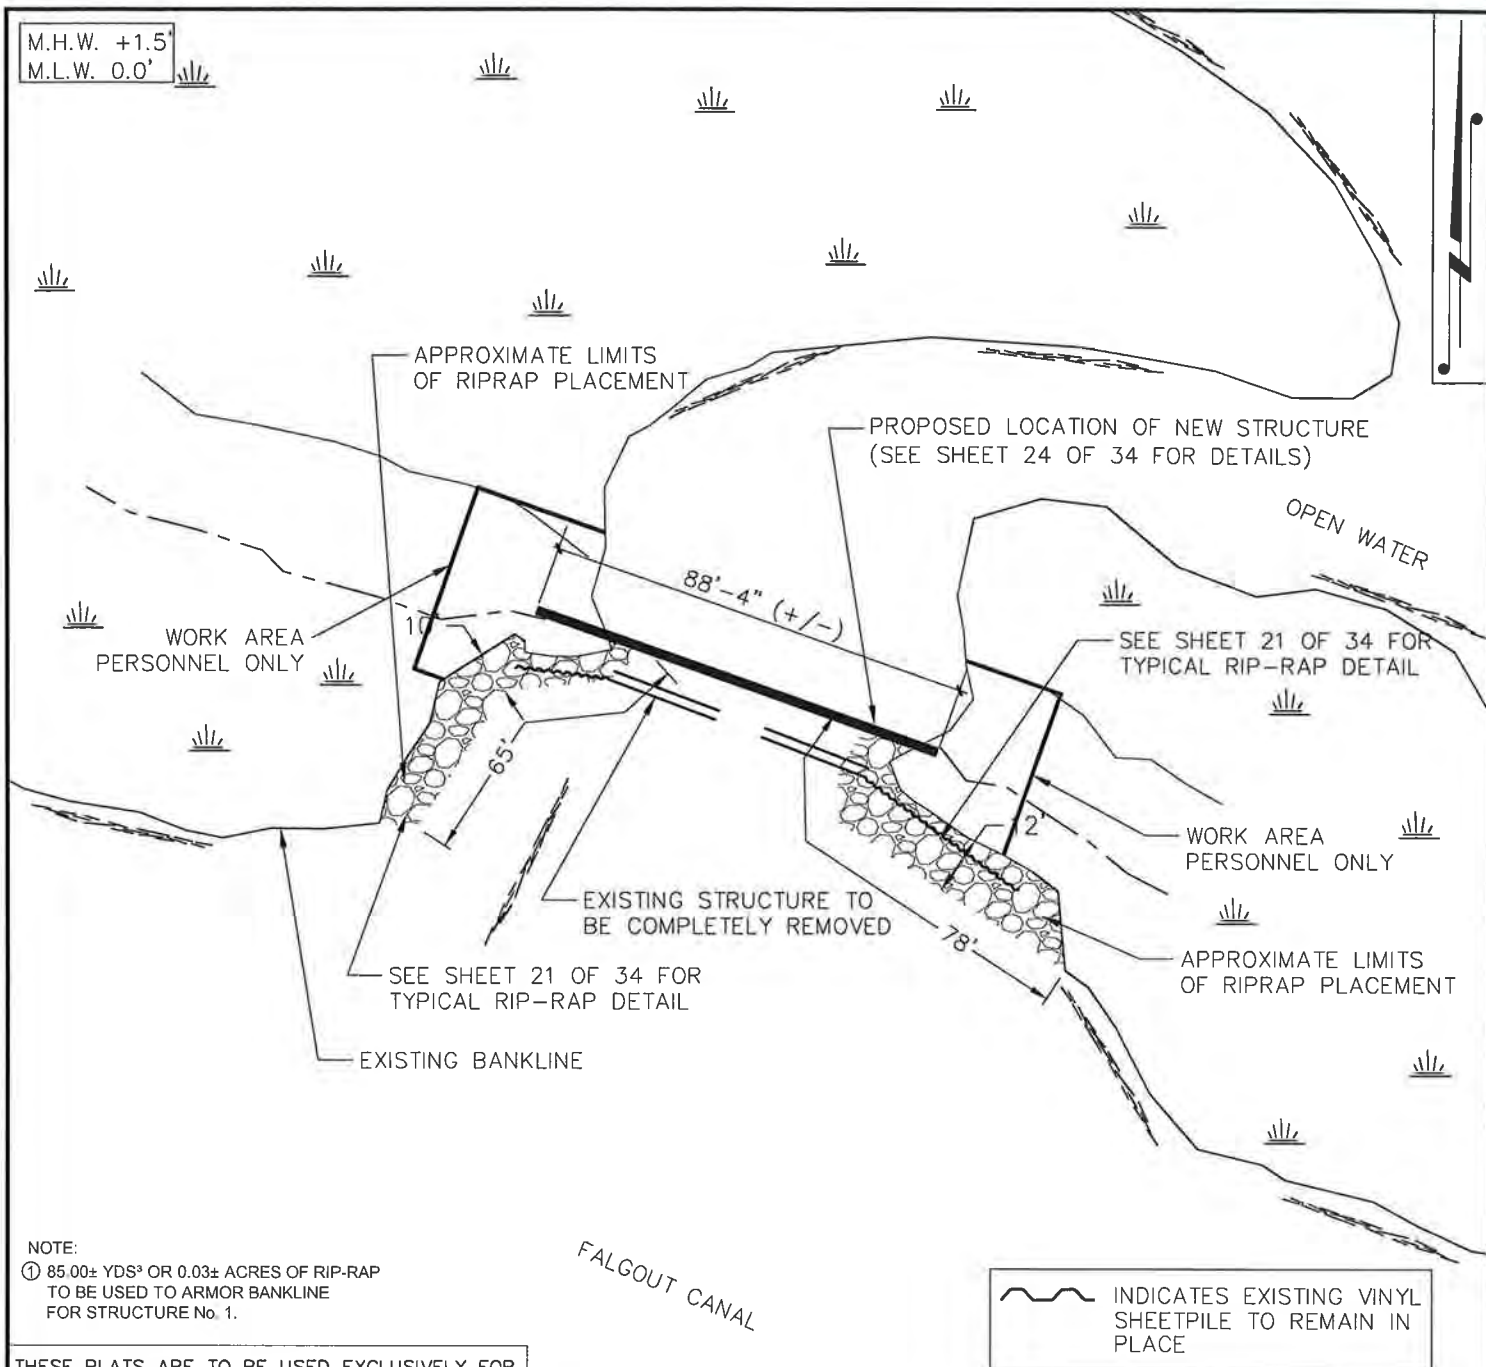

NOTE:  
① 85.00± YDS<sup>3</sup> OR 0.03± ACRES OF RIP-RAP  
TO BE USED TO ARMOR BANKLINE  
FOR STRUCTURE No. 1.


THESE PLATS ARE TO BE USED EXCLUSIVELY FOR  
THE ACQUISITION OF REGULATORY PERMITS.

1	5/02/12	
NO.	DATE	REVISION

## WATER CONTROL STRUCTURE NO. 1 PLAN VIEW

### TERREBONNE PARISH CONSOLIDATED GOVERNMENT

FALGOUT CANAL WETLANDS FRESHWATER ENHANCEMENT PROJECT  
FUNDED THROUGH (CIAP) COASTAL IMPACT ASSISTANCE PROGRAM, PARISH PROJECT NO. 08-CR-29  
SECTIONS 2, 44, 45, 5, 18, 6, 20, 21, 22, 23, 26, T18S-R17E  
SECTIONS 38, 39, 40, 41, 1, 72, 73, 75, 28, T19S-R17E  
TERREBONNE PARISH, LOUISIANA

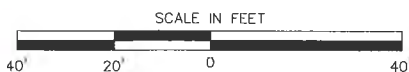


FILE:

SHEET	14	OF	34
DRAWN BY:	LMB		
APPROVED BY:	KJB		
SCALE:	1" = 40'		
DATE:	02/28/2012		
JOB NUMBER:	2008.1092		



M.H.W. +1.5'  
M.L.W. 0.0'

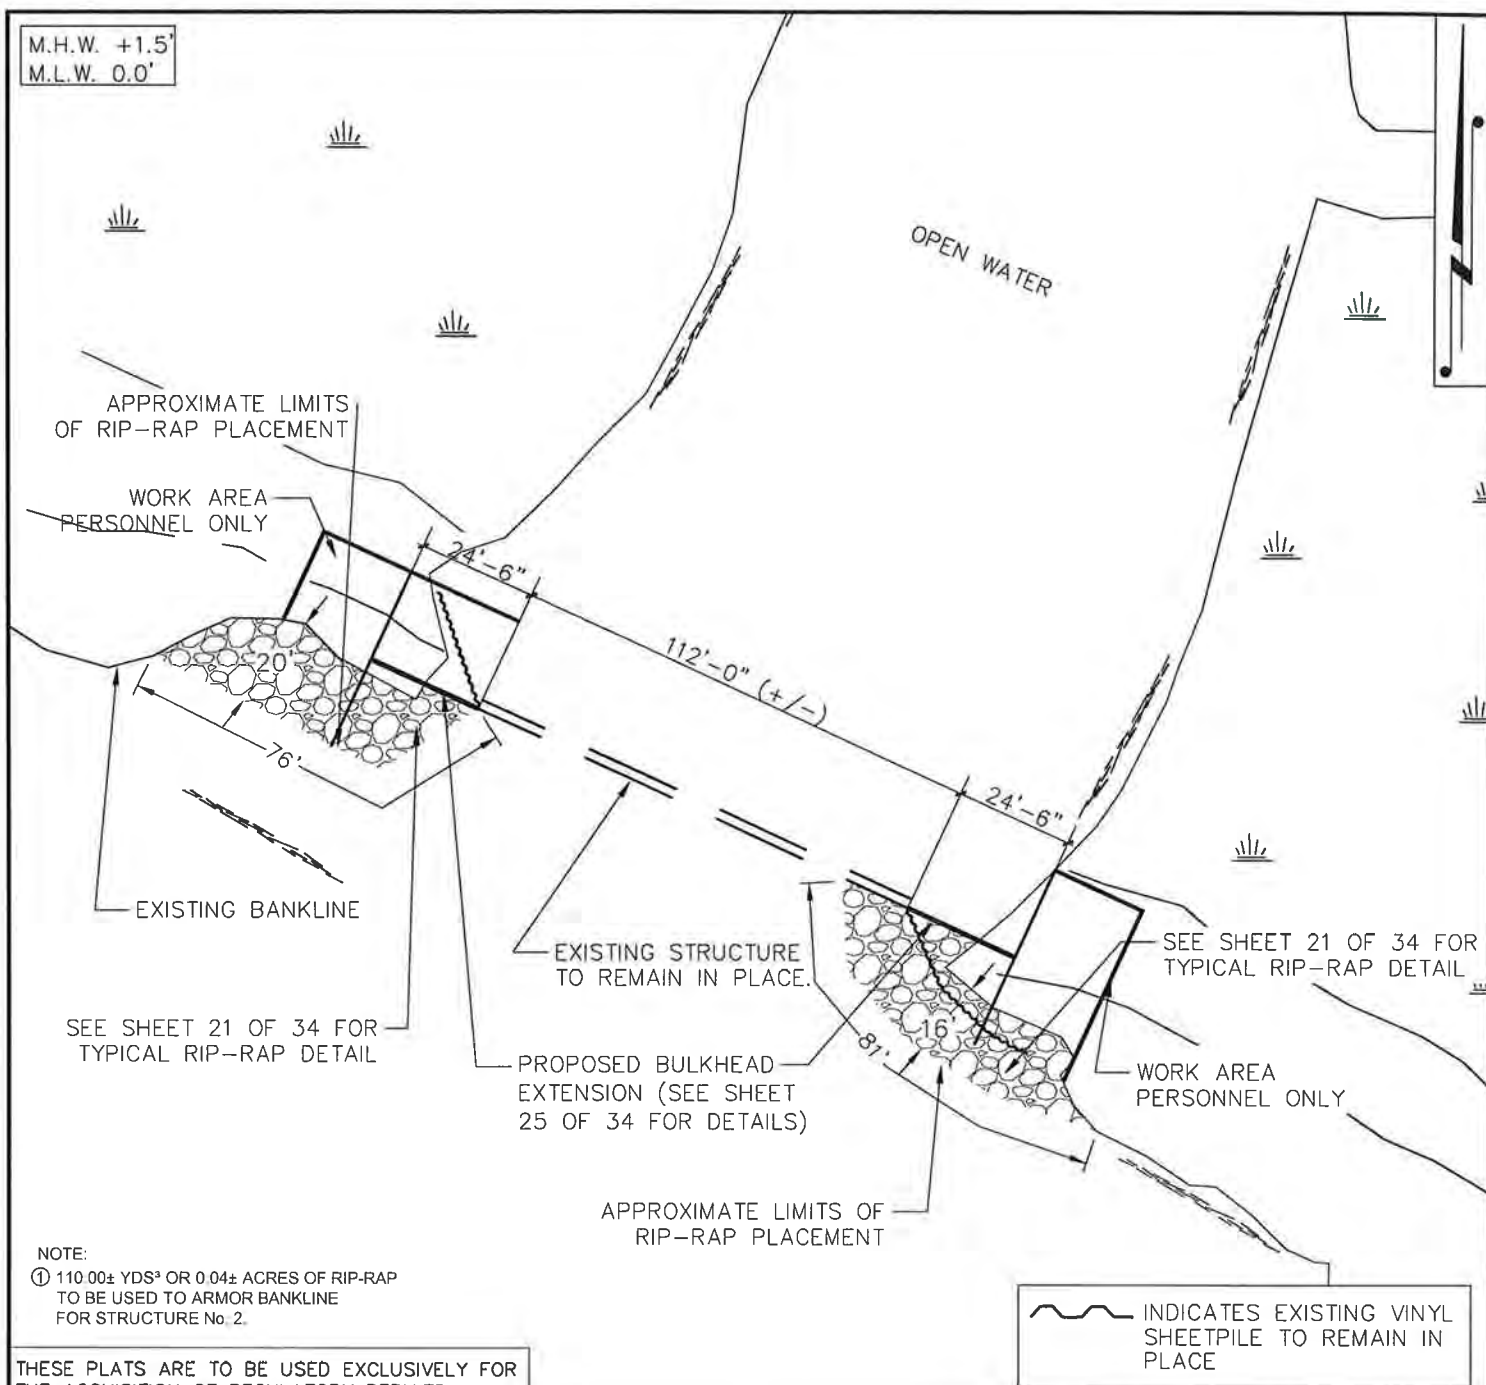

NOTE:

- ① 110.00± YDS³ OR 0.04± ACRES OF RIP-RAP  
TO BE USED TO ARMOR BANKLINE  
FOR STRUCTURE No. 2.

THESE PLATS ARE TO BE USED EXCLUSIVELY FOR  
THE ACQUISITION OF REGULATORY PERMITS.

1	5/02/12	
NO.	DATE	REVISION

## WATER CONTROL STRUCTURE NO. 2 PLAN VIEW

### TERREBONNE PARISH CONSOLIDATED GOVERNMENT

FALGOUT CANAL WETLANDS FRESHWATER ENHANCEMENT PROJECT  
FUNDED THROUGH (CIAP) COASTAL IMPACT ASSISTANCE PROGRAM, PARISH PROJECT NO. 08-CR-29  
SECTIONS 2, 44, 45, 5, 18, 6, 20, 21, 22, 23, 26, T18S-R17E  
SECTIONS 38, 39, 40, 41, 1, 72, 73, 75, 28, T19S-R17E  
TERREBONNE PARISH, LOUISIANA



**T. BAKER SMITH**  
PROFESSIONAL CONSULTANTS SINCE 1913  
(985) 868-1090 www.tbsmith.com




FILE:

SHEET	15	OF	34
DRAWN BY:	LMB		
APPROVED BY:	KJB		
SCALE:	1" = 40'		
DATE:	02/28/2012		
JOB NUMBER:	2008.1092		



M.H.W. +1.5'  
M.L.W. 0.0'

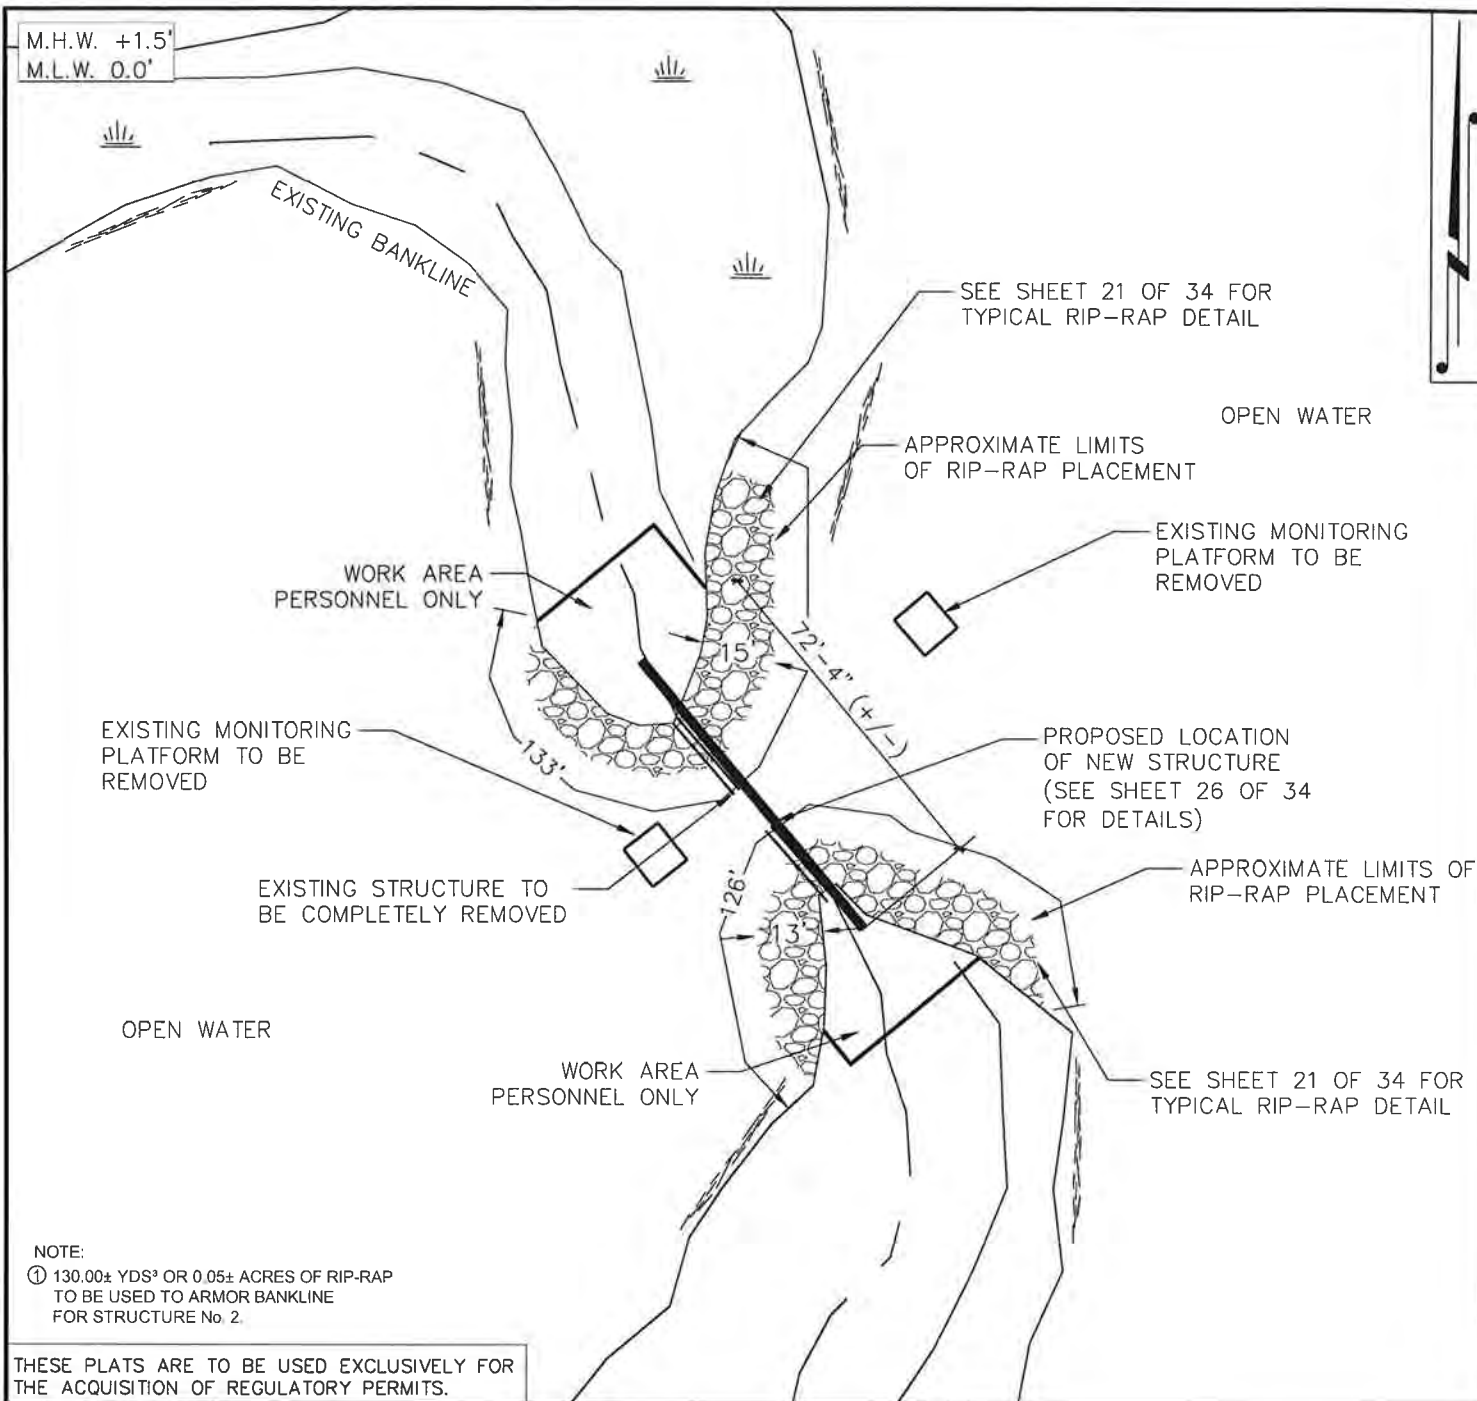

NOTE:  
① 130.00± YDS<sup>3</sup> OR 0.05± ACRES OF RIP-RAP  
TO BE USED TO ARMOR BANKLINE  
FOR STRUCTURE No. 2.


THESE PLATS ARE TO BE USED EXCLUSIVELY FOR  
THE ACQUISITION OF REGULATORY PERMITS.

1	5/02/12	
NO.	DATE	REVISION

## WATER CONTROL STRUCTURE NO. 3 PLAN VIEW

### TERREBONNE PARISH CONSOLIDATED GOVERNMENT

FALGOUT CANAL WETLANDS FRESHWATER ENHANCEMENT PROJECT  
FUNDED THROUGH (CIAP) COASTAL IMPACT ASSISTANCE PROGRAM, PARISH PROJECT NO. 08-CR-29  
SECTIONS 2, 44, 45, 5, 18, 6, 20, 21, 22, 23, 26, T18S-R17E  
SECTIONS 38, 39, 40, 41, 1, 72, 73, 75, 28, T19S-R17E  
TERREBONNE PARISH, LOUISIANA

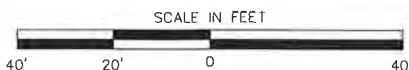


FILE:

SHEET	16	OF	34
DRAWN BY:	LMB		
APPROVED BY:	KJB		
SCALE:	1" = 40'		
DATE:	02/28/2012		
JOB NUMBER:	2008.1092		



M.H.W. +1.5'  
M.L.W. 0.0'

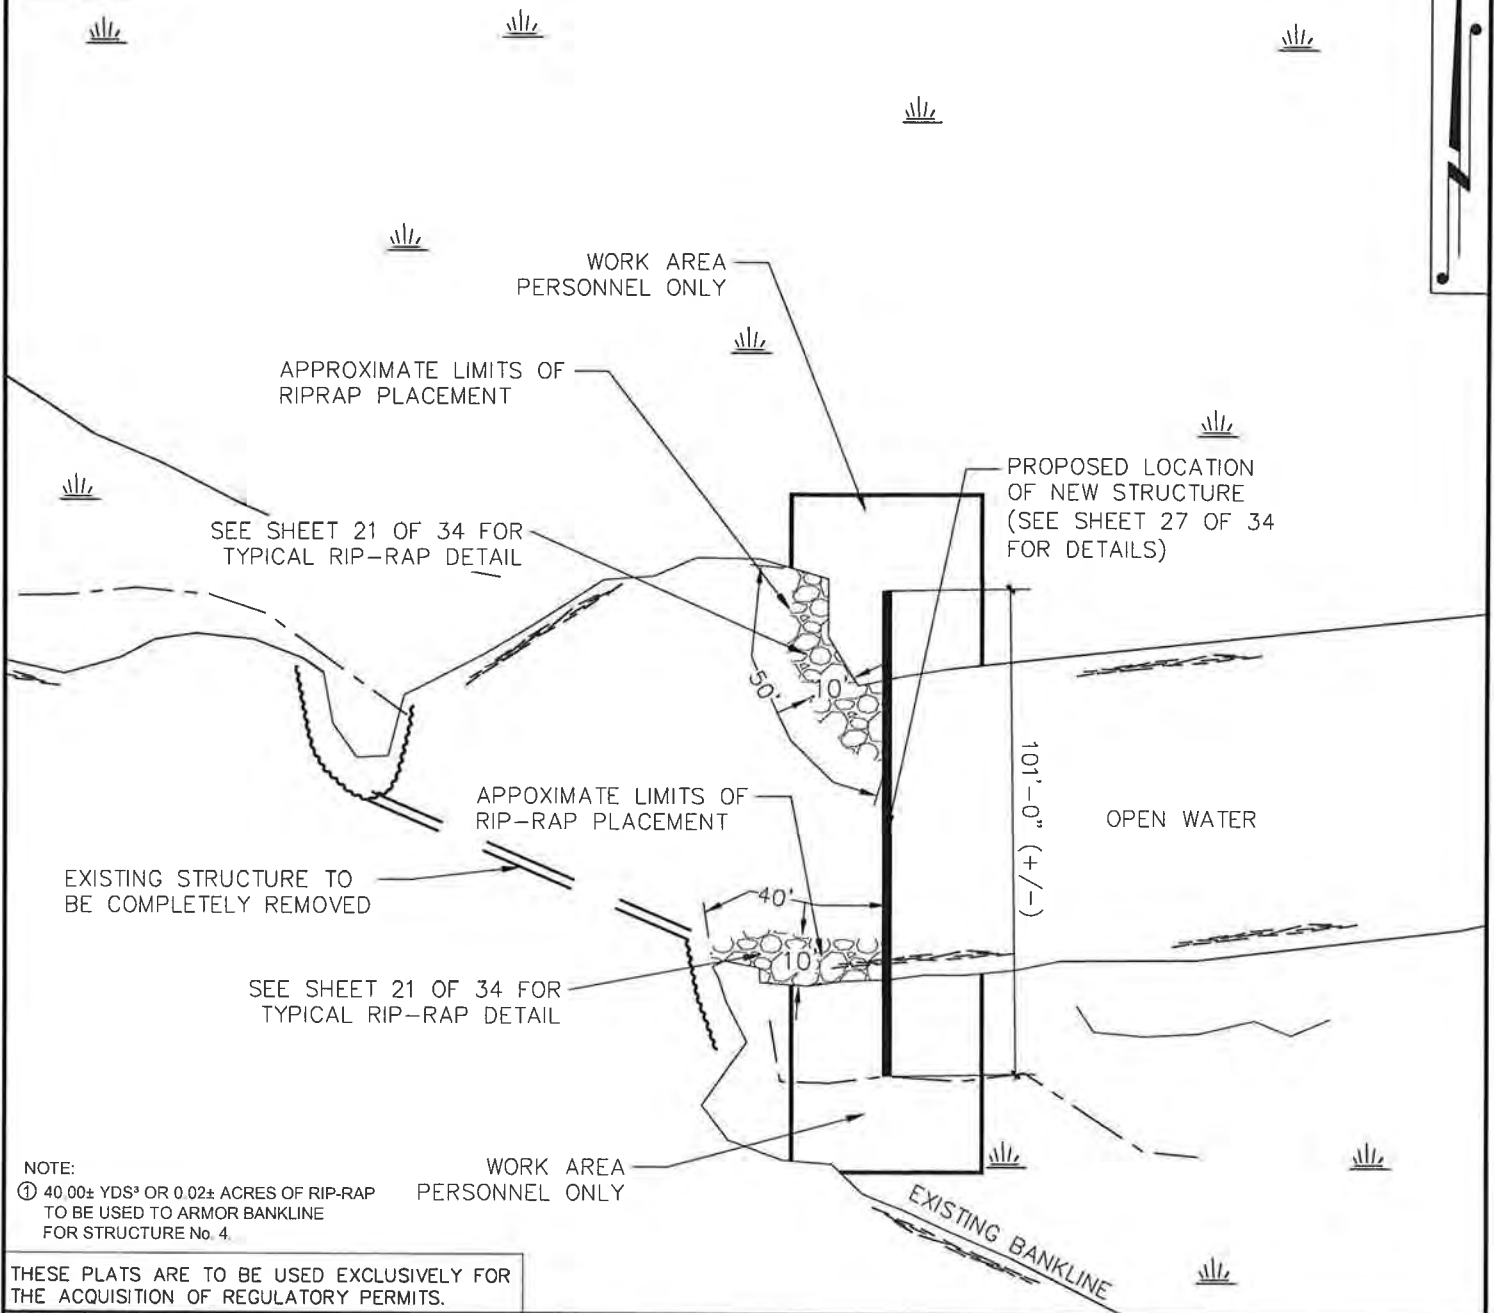


THESE PLATS ARE TO BE USED EXCLUSIVELY FOR THE ACQUISITION OF REGULATORY PERMITS.

1	5/02/12	
NO.	DATE	REVISION

## WATER CONTROL STRUCTURE NO. 4 PLAN VIEW

### TERREBONNE PARISH CONSOLIDATED GOVERNMENT

FALGOUT CANAL WETLANDS FRESHWATER ENHANCEMENT PROJECT  
FUNDED THROUGH (CIAP) COASTAL IMPACT ASSISTANCE PROGRAM, PARISH PROJECT NO. 08-CR-29  
SECTIONS 2, 44, 45, 5, 18, 6, 20, 21, 22, 23, 26, T18S-R17E  
SECTIONS 38, 39, 40, 41, 1, 72, 73, 75, 28, T19S-R17E  
TERREBONNE PARISH, LOUISIANA

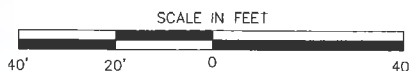

FILE:


SHEET	17	OF	34
DRAWN BY:	LMB		
APPROVED BY:	KJB		
SCALE:	1" = 40'		
DATE:	02/28/2012		
JOB NUMBER:	2008.1092		



M.H.W. +1.5'  
M.L.W. 0.0'

NOTE:

- ① 75.00± YDS<sup>3</sup> OR 0.03± ACRES OF RIP-RAP  
TO BE USED TO ARMOR BANKLINE  
FOR STRUCTURE No. 5.

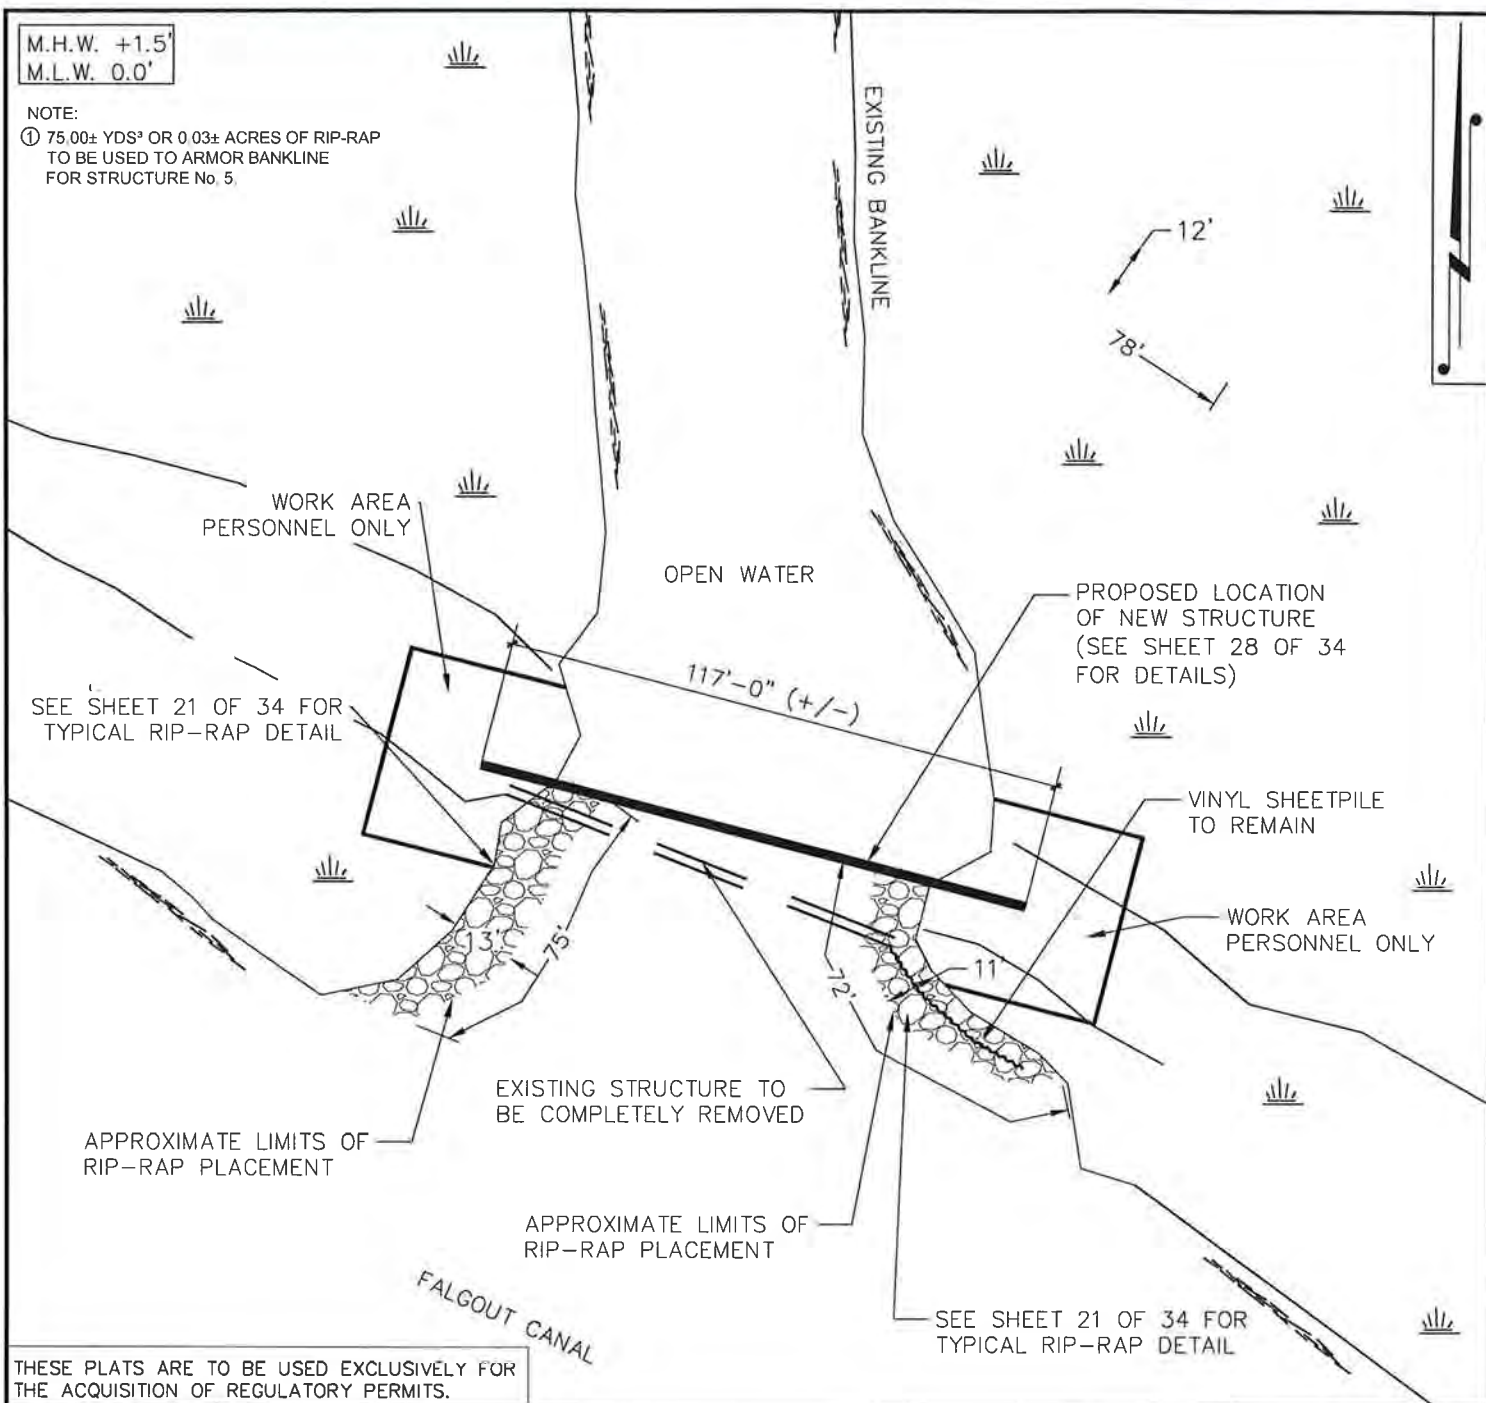


THESE PLATS ARE TO BE USED EXCLUSIVELY FOR  
THE ACQUISITION OF REGULATORY PERMITS.

1	5/02/12	REVISION
NO.	DATE	

## WATER CONTROL STRUCTURE NO. 5 PLAN VIEW

### TERREBONNE PARISH CONSOLIDATED GOVERNMENT

FALGOUT CANAL WETLANDS FRESHWATER ENHANCEMENT PROJECT  
FUNDED THROUGH (CIAP) COASTAL IMPACT ASSISTANCE PROGRAM, PARISH PROJECT NO. 08-CR-29  
SECTIONS 2, 44, 45, 5, 18, 6, 20, 21, 22, 23, 26, T18S-R17E  
SECTIONS 38, 39, 40, 41, 1, 72, 73, 75, 28, T19S-R17E  
TERREBONNE PARISH, LOUISIANA

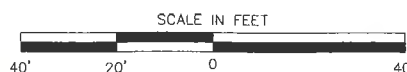


FILE:

SHEET	18	OF	34
DRAWN BY:	LMB		
APPROVED BY:	KJB		
SCALE:	1" = 40'		
DATE:	02/28/2012		
JOB NUMBER:	2008.1092		



M.H.W. +1.5'  
M.L.W. 0.0'

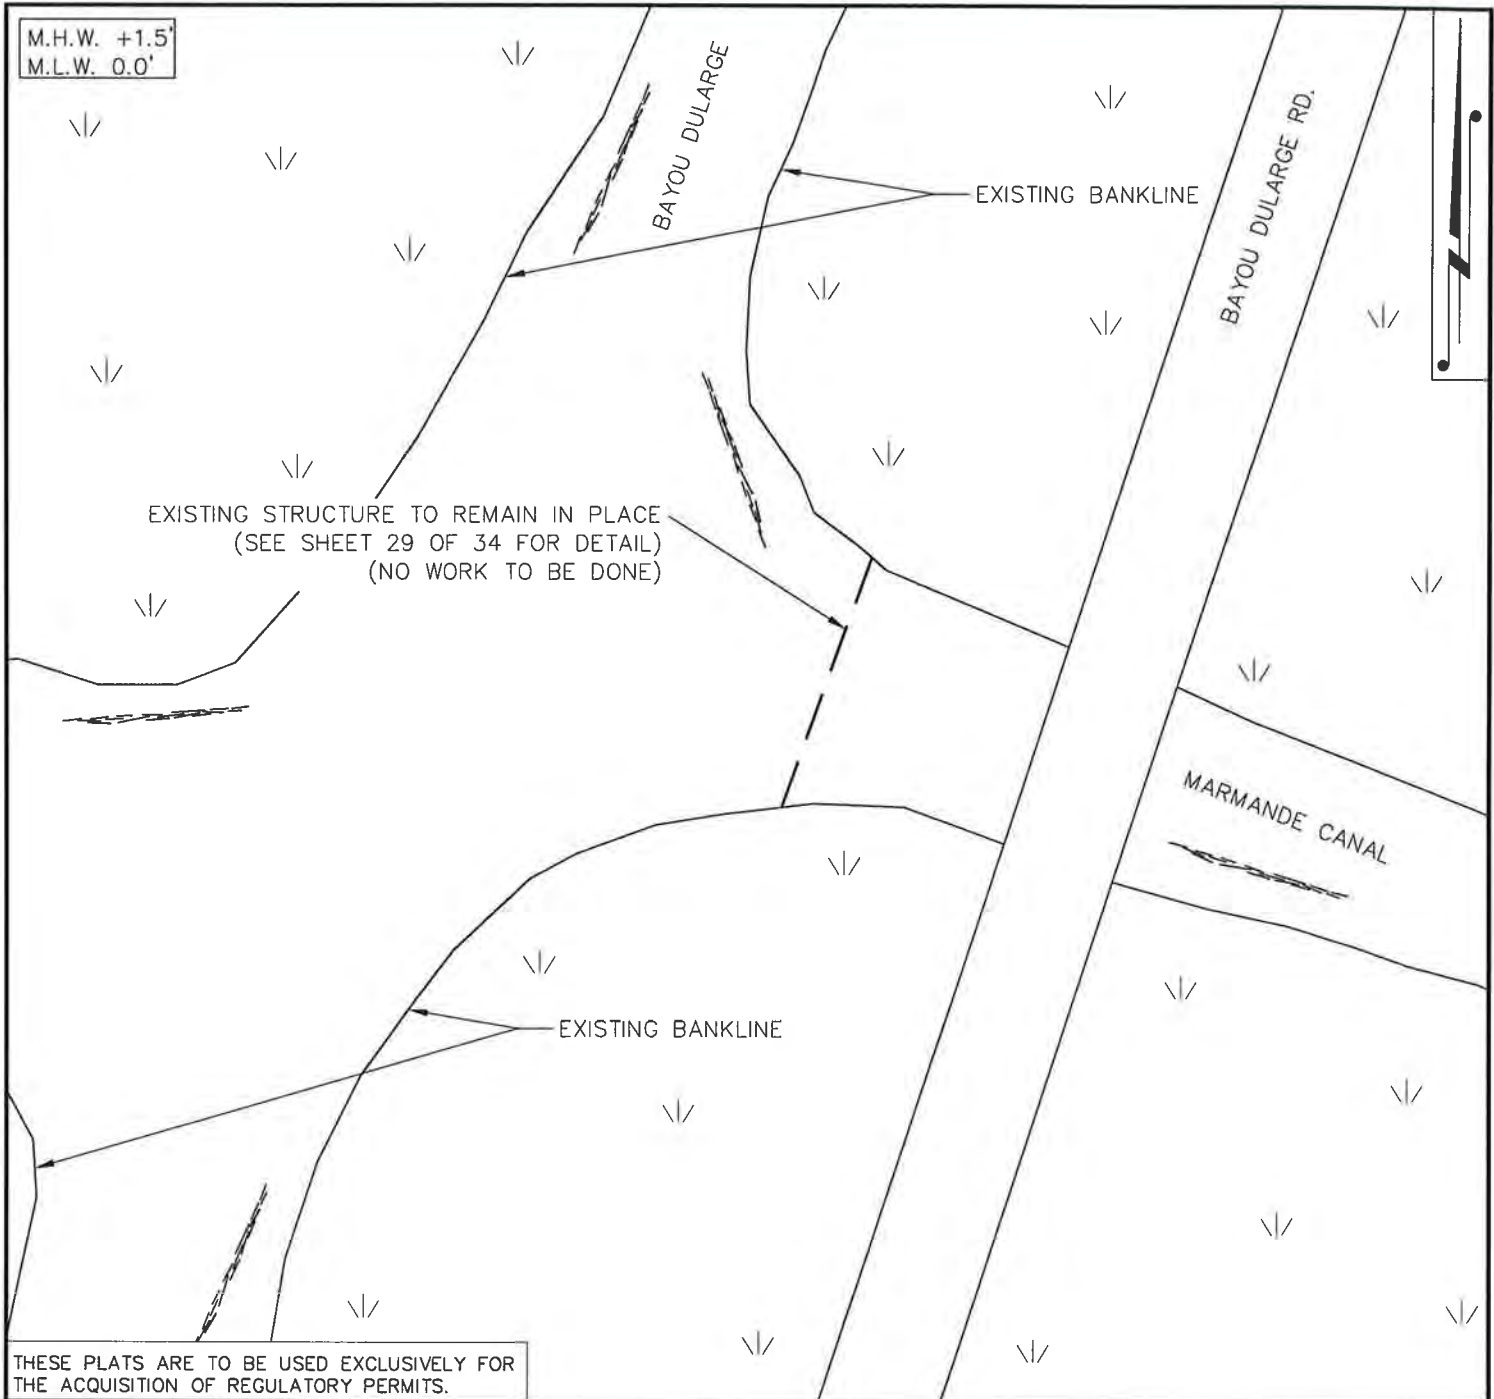


THESE PLATS ARE TO BE USED EXCLUSIVELY FOR  
THE ACQUISITION OF REGULATORY PERMITS.

1	5/02/12	
NO.	DATE	REVISION

## WATER CONTROL STRUCTURE NO. 6 PLAN VIEW

### TERREBONNE PARISH CONSOLIDATED GOVERNMENT

FALGOUT CANAL WETLANDS FRESHWATER ENHANCEMENT PROJECT  
FUNDED THROUGH (CIAP) COASTAL IMPACT ASSISTANCE PROGRAM, PARISH PROJECT NO. 08-CR-29  
SECTIONS 2, 44, 45, 5, 18, 6, 20, 21, 22, 23, 26, T18S-R17E  
SECTIONS 38, 39, 40, 41, 1, 72, 73, 75, 28, T19S-R17E  
TERREBONNE PARISH, LOUISIANA

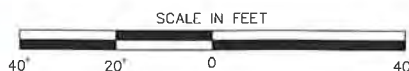


FILE:

SHEET	19	OF	34
DRAWN BY:	LMB		
APPROVED BY:	KJB		
SCALE:	1" = 40'		
DATE:	02/28/2012		
JOB NUMBER:	2008.1092		



M.H.W. +1.5'  
M.L.W. 0.0'

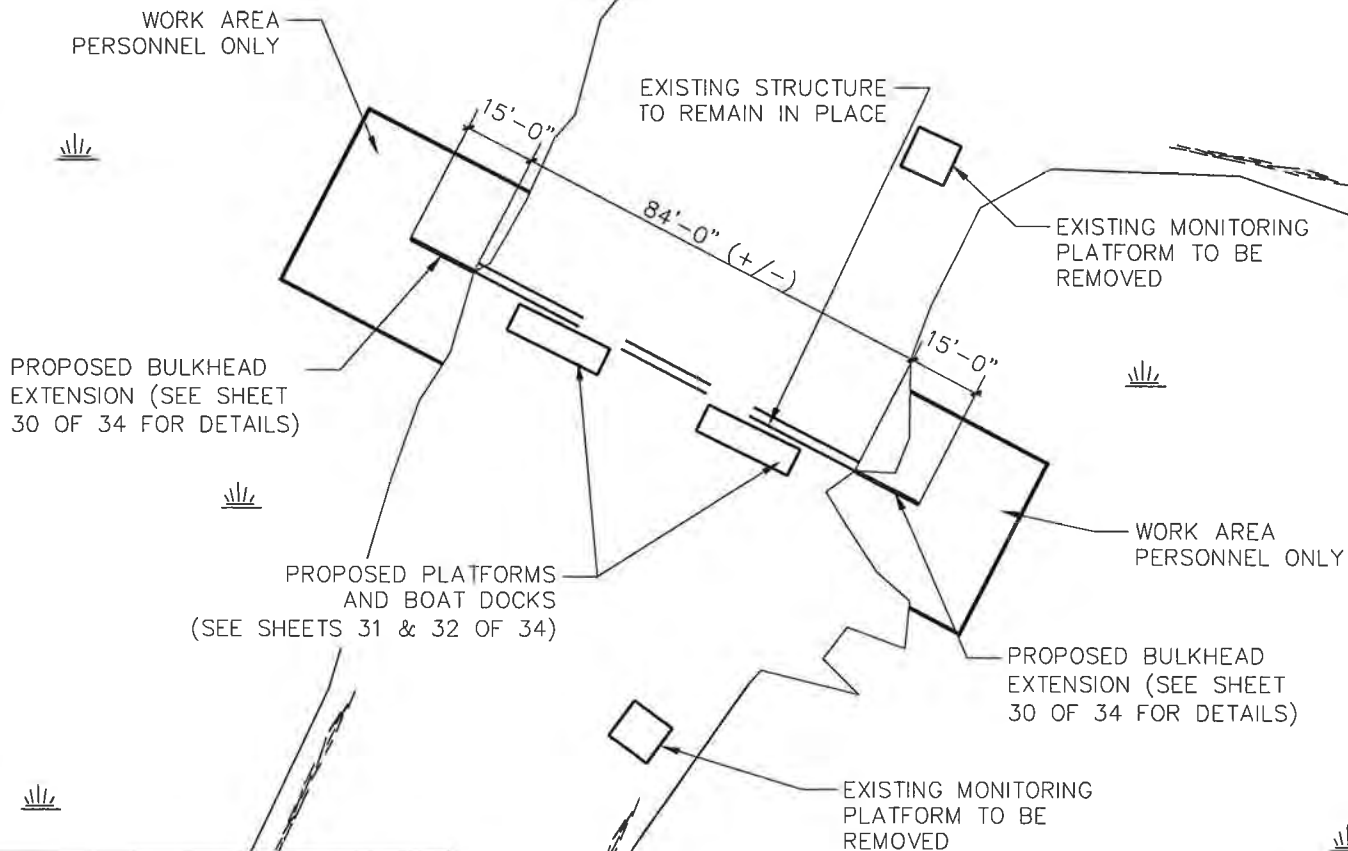

THESE PLATS ARE TO BE USED EXCLUSIVELY FOR THE ACQUISITION OF REGULATORY PERMITS.

1	5/02/12	
NO.	DATE	REVISION

## WATER CONTROL STRUCTURE NO. 7 PLAN VIEW

### TERREBONNE PARISH CONSOLIDATED GOVERNMENT

FALGOUT CANAL WETLANDS FRESHWATER ENHANCEMENT PROJECT  
FUNDED THROUGH (CIAP) COASTAL IMPACT ASSISTANCE PROGRAM, PARISH PROJECT NO. 08-CR-29  
SECTIONS 2, 44, 45, 5, 18, 6, 20, 21, 22, 23, 26, T18S-R17E  
SECTIONS 38, 39, 40, 41, 1, 72, 73, 75, 28, T19S-R17E  
TERREBONNE PARISH, LOUISIANA



**T. BAKER SMITH**  
PROFESSIONAL CONSULTANTS SINCE 1913  
(985) 868-1050 www.tbsmith.com




FILE:

SHEET	20	OF	34
DRAWN BY:	LMB		
APPROVED BY:	KJB		
SCALE:	1" = 40'		
DATE:	02/28/2012		
JOB NUMBER:	2008.1092		



M.H.W. +1.5'  
M.L.W. 0.0'

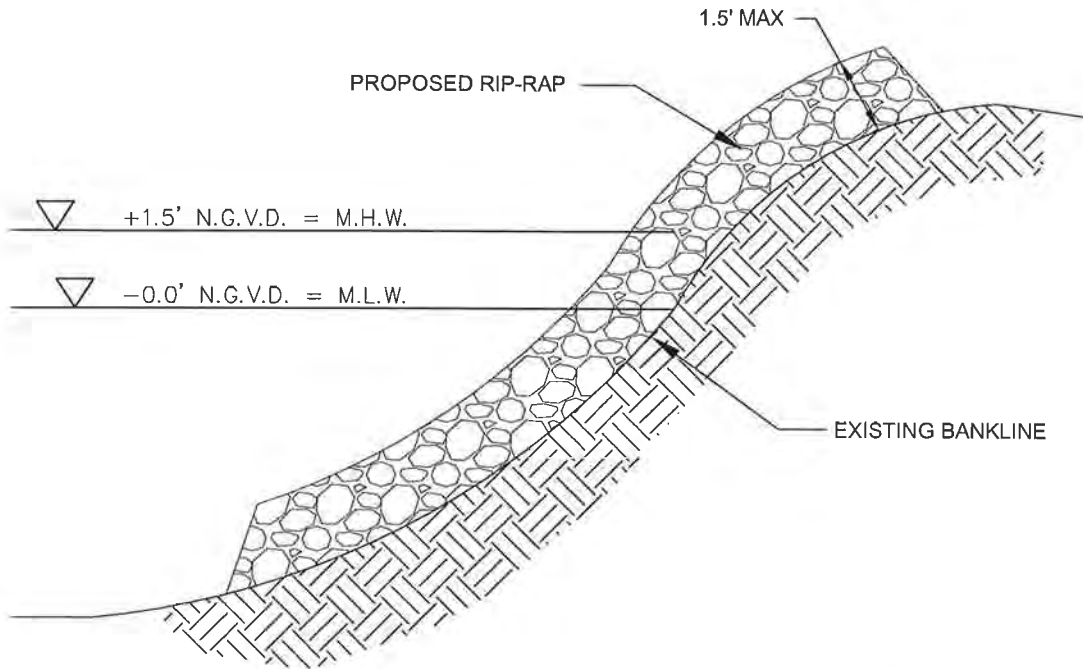

TYPICAL DETAIL OF RIP-RAP  
N.T.S.

THESE PLATS ARE TO BE USED EXCLUSIVELY FOR  
THE ACQUISITION OF REGULATORY PERMITS.

1	5/02/12	
NO.	DATE	REVISION

## RIP-RAP DETAIL

### TERREBONNE PARISH CONSOLIDATED GOVERNMENT

FALGOUT CANAL WETLANDS FRESHWATER ENHANCEMENT PROJECT  
FUNDED THROUGH (CIAP) COASTAL IMPACT ASSISTANCE PROGRAM, PARISH PROJECT NO. 08-CR-29  
SECTIONS 2, 44, 45, 5, 18, 6, 20, 21, 22, 23, 26, T18S-R17E  
SECTIONS 38, 39, 40, 41, 1, 72, 73, 75, 28, T19S-R17E  
TERREBONNE PARISH, LOUISIANA




FILE:

SHEET	21	OF	34
DRAWN BY:	LMB		
APPROVED BY:	KJB		
SCALE:	NOT TO SCALE		
DATE:	02/28/2012		
JOB NUMBER:	2008.1092		




M.H.W. +1.5'  
M.L.W. 0.0'

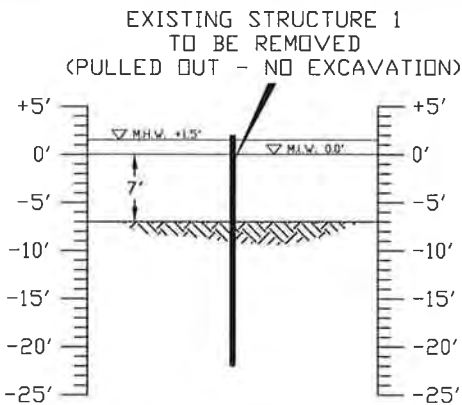

### STRUCTURE 1 CROSS SECTION

SEE SHEETS 14 & 24 OF 34

M.H.W. +1.5'  
M.L.W. 0.0'

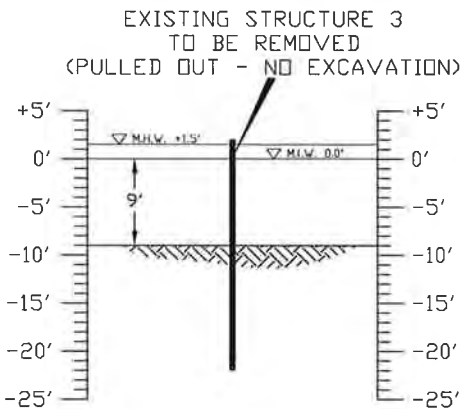

### STRUCTURE 3 CROSS SECTION

SEE SHEETS 16 & 26 OF 34


THESE PLATS ARE TO BE USED EXCLUSIVELY FOR  
THE ACQUISITION OF REGULATORY PERMITS.

1	5/02/12	
NO.	DATE	REVISION

## STRUCTURES 1 & 3 CROSS SECTION

### TERREBONNE PARISH CONSOLIDATED GOVERNMENT

FALGOUT CANAL WETLANDS FRESHWATER ENHANCEMENT PROJECT  
FUNDED THROUGH (CIAP) COASTAL IMPACT ASSISTANCE PROGRAM, PARISH PROJECT NO. 08-CR-29  
SECTIONS 2, 44, 45, 5, 18, 6, 20, 21, 22, 23, 26, T18S-R17E  
SECTIONS 38, 39, 40, 41, 1, 72, 73, 75, 28, T19S-R17E  
TERREBONNE PARISH, LOUISIANA

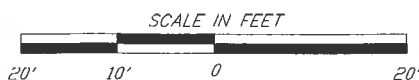


FILE:

SHEET	22	OF	34
DRAWN BY:	LMB		
APPROVED BY:	KJB		
SCALE:	1' = 20'		
DATE:	02/23/2012		
JOB NUMBER:	2008.1092		




M.H.W. +1.5'  
M.L.W. 0.0'

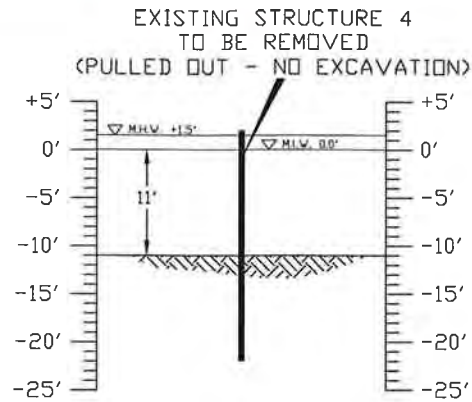

### STRUCTURE 4 CROSS SECTION

SEE SHEETS 17 & 27 OF 34

M.H.W. +1.5'  
M.L.W. 0.0'

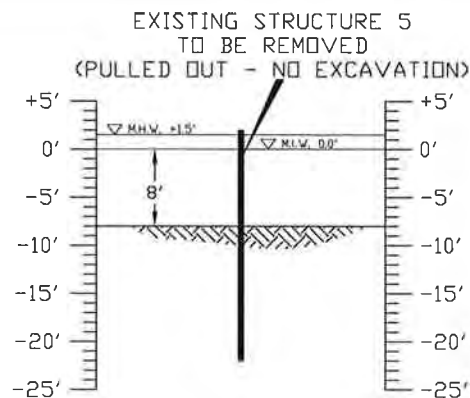

### STRUCTURE 5 CROSS SECTION

SEE SHEETS 18 & 28 OF 34

THESE PLATS ARE TO BE USED EXCLUSIVELY FOR  
THE ACQUISITION OF REGULATORY PERMITS.

1	5/02/12	
NO.	DATE	REVISION

## STRUCTURES 4 & 5 CROSS SECTION

### TERREBONNE PARISH CONSOLIDATED GOVERNMENT

FALGOUT CANAL WETLANDS FRESHWATER ENHANCEMENT PROJECT  
FUNDED THROUGH (CIAP) COASTAL IMPACT ASSISTANCE PROGRAM, PARISH PROJECT NO. 08-CR-29  
SECTIONS 2, 44, 45, 5, 18, 6, 20, 21, 22, 23, 26, T18S-R17E  
SECTIONS 38, 39, 40, 41, 1, 72, 73, 75, 28, T19S-R17E  
TERREBONNE PARISH, LOUISIANA




SHEET	23	OF	34
DRAWN BY:	LMB		
APPROVED BY:	KJB		
SCALE:	1" = 20'		
DATE:	02/23/2012		
JOB NUMBER:	2008.1092		

FILE:




M.H.W. +1.5'  
M.L.W. 0.0'

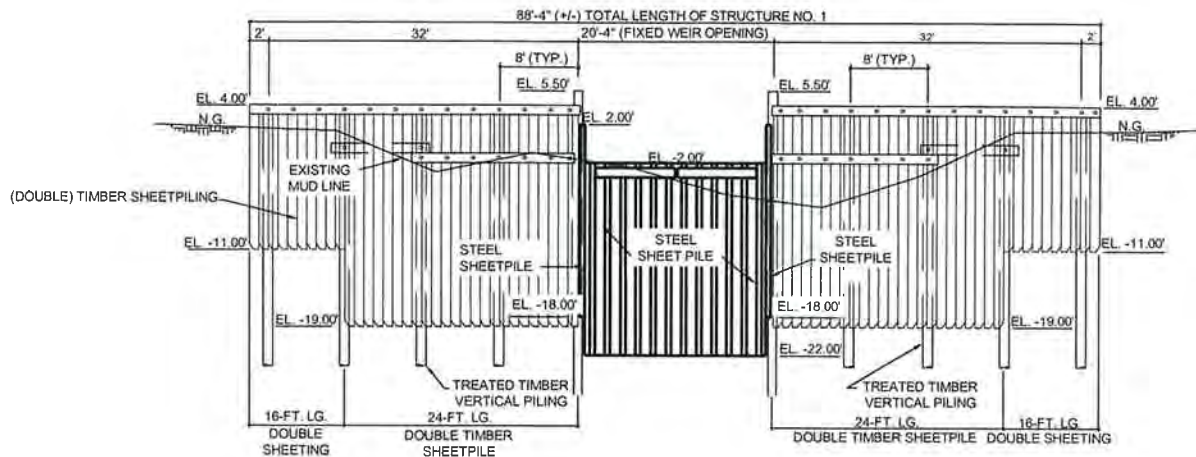

**PROPOSED ELEVATION LOOKING WEST**

SCALE: 1" = 20'

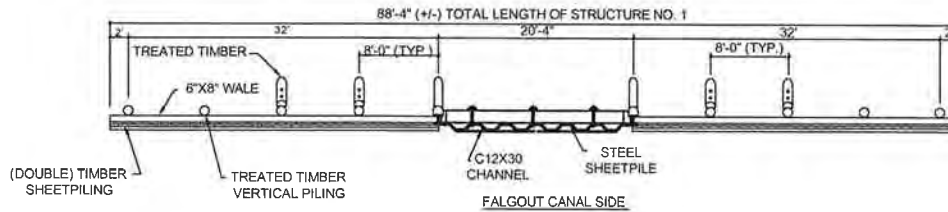

**PROPOSED STRUCTURE PLAN**

SCALE: 1" = 20'

THESE PLATS ARE TO BE USED EXCLUSIVELY FOR  
THE ACQUISITION OF REGULATORY PERMITS.


SEE SHEET 14 OF 34

NO.	DATE	REVISION
1	5/02/12	

## ELEVATION / PLAN STRUCTURE NO. 1

### TERREBONNE PARISH CONSOLIDATED GOVERNMENT


FALGOUT CANAL WETLANDS FRESHWATER ENHANCEMENT PROJECT  
FUNDED THROUGH (CIAP) COASTAL IMPACT ASSISTANCE PROGRAM, PARISH PROJECT NO. 08-CR-29  
SECTIONS 2, 44, 45, 5, 18, 6, 20, 21, 22, 23, 26, T18S-R17E  
SECTIONS 38, 39, 40, 41, 1, 72, 73, 75, 28, T19S-R17E  
TERREBONNE PARISH, LOUISIANA

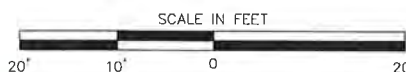


FILE:

SHEET	24	OF	34
DRAWN BY:	DPP		
APPROVED BY:	KJB		
SCALE:	1" = 20'		
DATE:	02/23/2012		
JOB NUMBER:	2008.1092		

M.H.W. +1.5'  
M.L.W. 0.0'

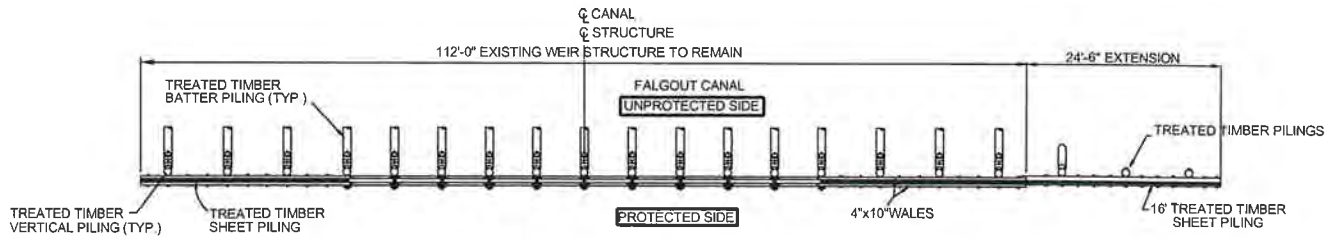

**PLAN VIEW**  
**EXISTING WATER CONTROL STRUCTURE NO.2**  
Scale: 1" = 20'

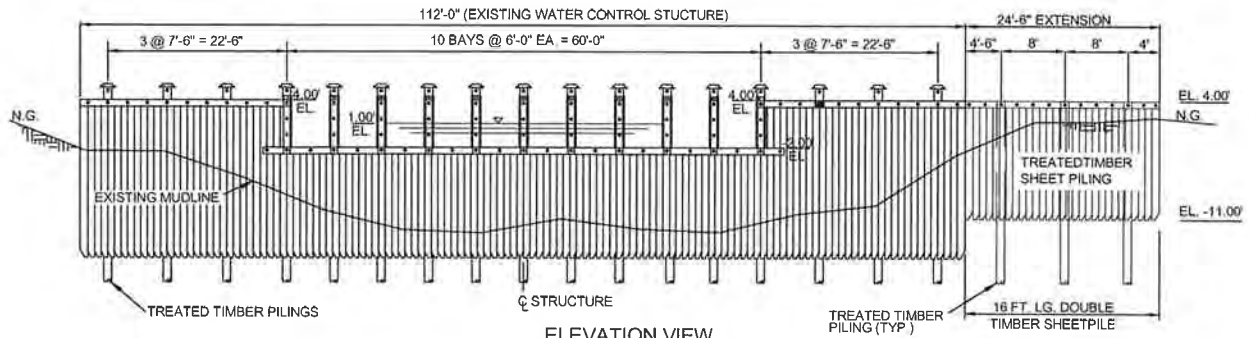

**ELEVATION VIEW**  
**EXISTING WATER CONTROL STRUCTURE NO.2**  
Scale: 1" = 20'

THESE PLATS ARE TO BE USED EXCLUSIVELY FOR  
THE ACQUISITION OF REGULATORY PERMITS.


SEE SHEET 15 OF 34

1	5/02/12	
NO.	DATE	REVISION

## ELEVATION / PLAN STRUCTURE NO. 2

### TERREBONNE PARISH CONSOLIDATED GOVERNMENT

FALGOUT CANAL WETLANDS FRESHWATER ENHANCEMENT PROJECT  
FUNDED THROUGH (CIAP) COASTAL IMPACT ASSISTANCE PROGRAM, PARISH PROJECT NO. 08-CR-29  
SECTIONS 2, 44, 45, 5, 18, 6, 20, 21, 22, 23, 26, T18S-R17E  
SECTIONS 38, 39, 40, 41, 1, 72, 73, 75, 28, T19S-R17E  
TERREBONNE PARISH, LOUISIANA

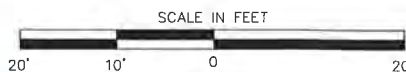


FILE:

SHEET	25	OF	34
DRAWN BY:	DPP		
APPROVED BY:	KJB		
SCALE:	1" = 20'		
DATE:	02/23/2012		
JOB NUMBER:	2008.1092		




M.H.W. +1.5'  
M.L.W. 0.0'

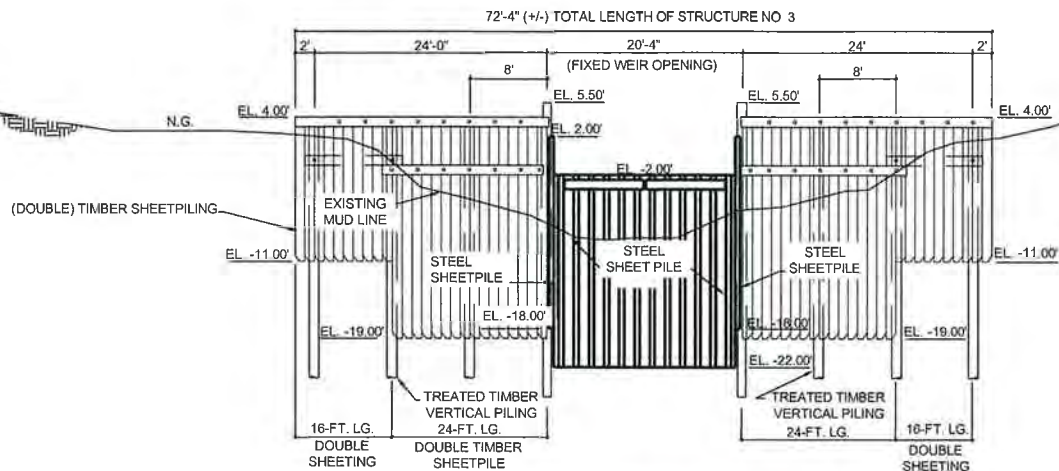

**PROPOSED ELEVATION LOOKING WEST**

SCALE: 1" = 20'

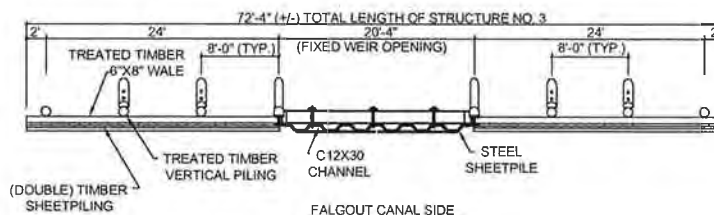

**PROPOSED STRUCTURE PLAN**

SCALE: 1" = 20'

THESE PLATS ARE TO BE USED EXCLUSIVELY FOR  
THE ACQUISITION OF REGULATORY PERMITS.

SEE SHEET 16 OF 34

1	5/02/12	
NO.	DATE	REVISION

## ELEVATION / PLAN STRUCTURE NO. 3

### TERREBONNE PARISH CONSOLIDATED GOVERNMENT


FALGOUT CANAL WETLANDS FRESHWATER ENHANCEMENT PROJECT  
FUNDED THROUGH (CIAP) COASTAL IMPACT ASSISTANCE PROGRAM, PARISH PROJECT NO. 08-CR-29  
SECTIONS 2, 44, 45, 5, 18, 6, 20, 21, 22, 23, 26, T18S-R17E  
SECTIONS 38, 39, 40, 41, 1, 72, 73, 75, 28, T19S-R17E  
TERREBONNE PARISH, LOUISIANA




FILE:

SHEET	26	OF	34
DRAWN BY:	DPP		
APPROVED BY:	KJB		
SCALE:	1" = 20'		
DATE:	02/23/2012		
JOB NUMBER:	2008.1092		

M.H.W. +1.5'  
M.L.W. 0.0'

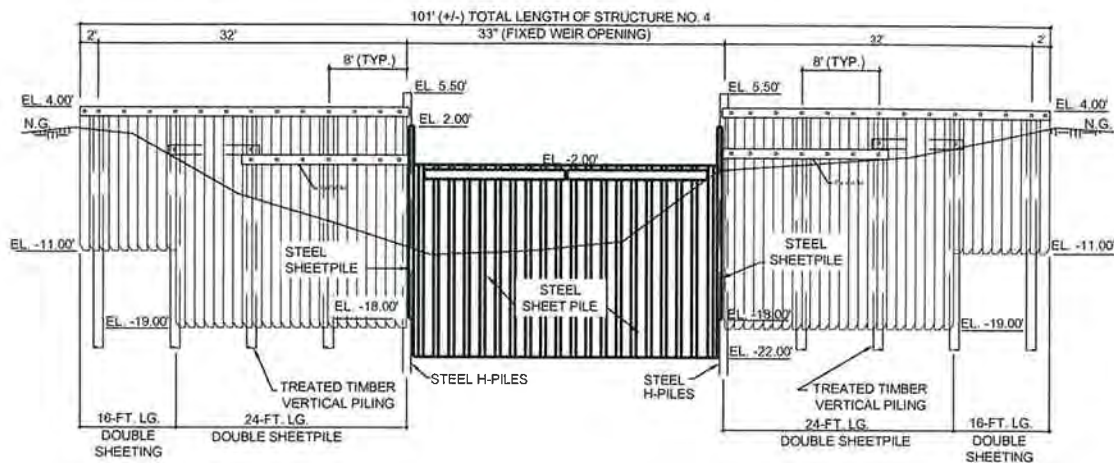

**PROPOSED ELEVATION LOOKING WEST**  
SCALE: 1" = 20'

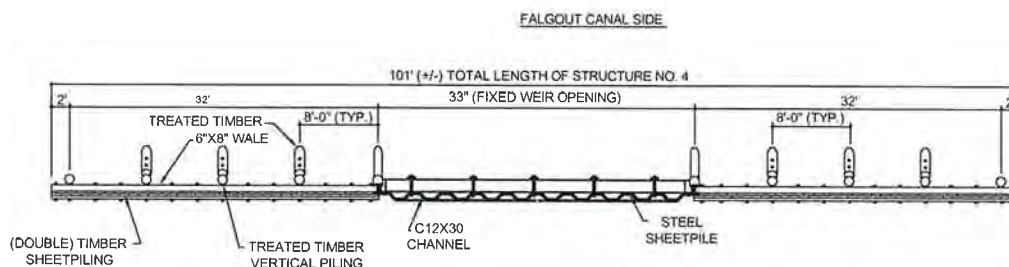

**PROPOSED STRUCTURE PLAN**  
SCALE: 1" = 20'

THESE PLATS ARE TO BE USED EXCLUSIVELY FOR  
THE ACQUISITION OF REGULATORY PERMITS.


SEE SHEET 17 OF 34

1	5/02/12	
NO.	DATE	REVISION

## ELEVATION / PLAN STRUCTURE NO. 4

### TERREBONNE PARISH CONSOLIDATED GOVERNMENT

FALGOUT CANAL WETLANDS FRESHWATER ENHANCEMENT PROJECT  
FUNDED THROUGH (CIAP) COASTAL IMPACT ASSISTANCE PROGRAM, PARISH PROJECT NO. 08-CR-29  
SECTIONS 2, 44, 45, 5, 18, 6, 20, 21, 22, 23, 26, T18S-R17E  
SECTIONS 38, 39, 40, 41, 1, 72, 73, 75, 28, T19S-R17E  
TERREBONNE PARISH, LOUISIANA

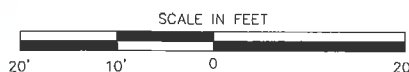


FILE:


SHEET	27	OF	34
DRAWN BY:	DPP		
APPROVED BY:	KJB		
SCALE:	1" = 20'		
DATE:	02/23/2012		
JOB NUMBER:	2008 1092		



M.H.W. +1.5'  
M.L.W. 0.0'

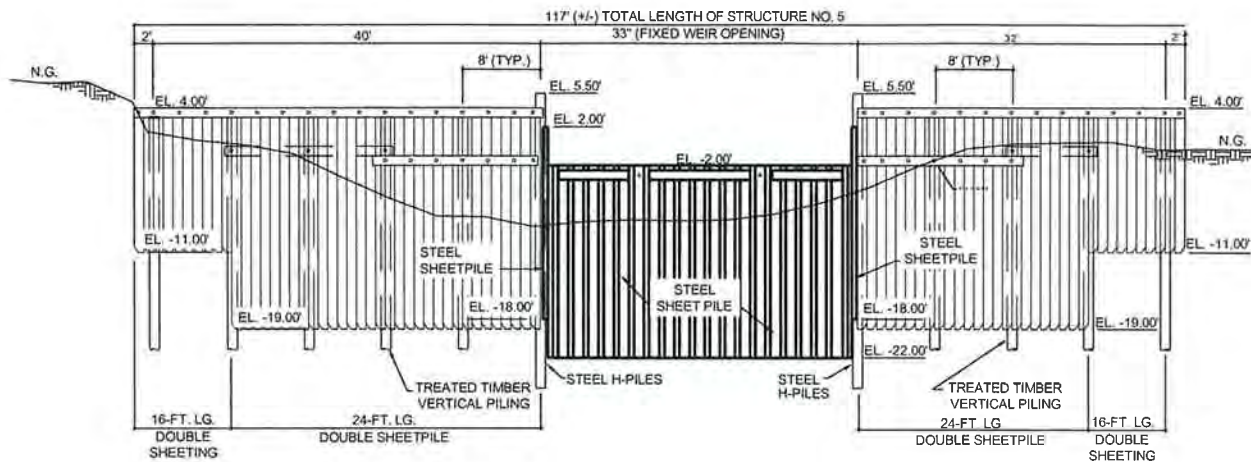

**PROPOSED ELEVATION LOOKING WEST**  
SCALE: 1" = 20'

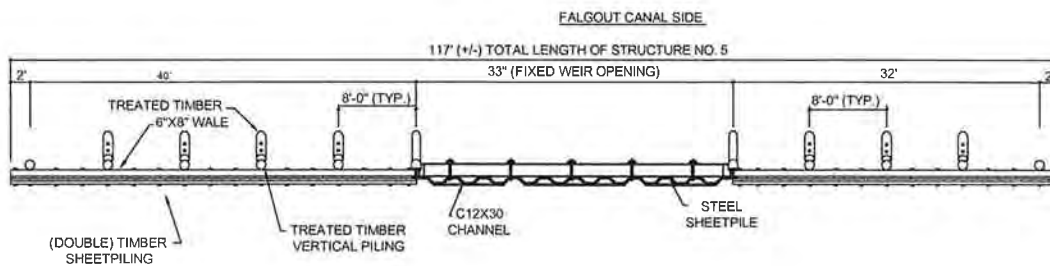

**PROPOSED STRUCTURE PLAN**  
SCALE: 1" = 20'

THESE PLATS ARE TO BE USED EXCLUSIVELY FOR  
THE ACQUISITION OF REGULATORY PERMITS.


SEE SHEET 18 OF 34

1	5/02/12	
NO.	DATE	REVISION

## ELEVATION / PLAN STRUCTURE NO. 5

### TERREBONNE PARISH CONSOLIDATED GOVERNMENT


FALGOUT CANAL WETLANDS FRESHWATER ENHANCEMENT PROJECT  
FUNDED THROUGH (CIAP) COASTAL IMPACT ASSISTANCE PROGRAM, PARISH PROJECT NO. 08-CR-29  
SECTIONS 2, 44, 45, 5, 18, 6, 20, 21, 22, 23, 26, T18S-R17E  
SECTIONS 38, 39, 40, 41, 1, 72, 73, 75, 28, T19S-R17E  
TERREBONNE PARISH, LOUISIANA

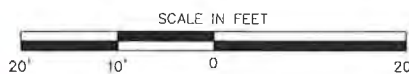

FILE:

SHEET	28	OF	34
DRAWN BY:	DPP		
APPROVED BY:	KJB		
SCALE:	1" = 20'		
DATE:	02/23/2012		
JOB NUMBER:	2008.1092		

M.H.W. +1.5'  
M.L.W. 0.0'

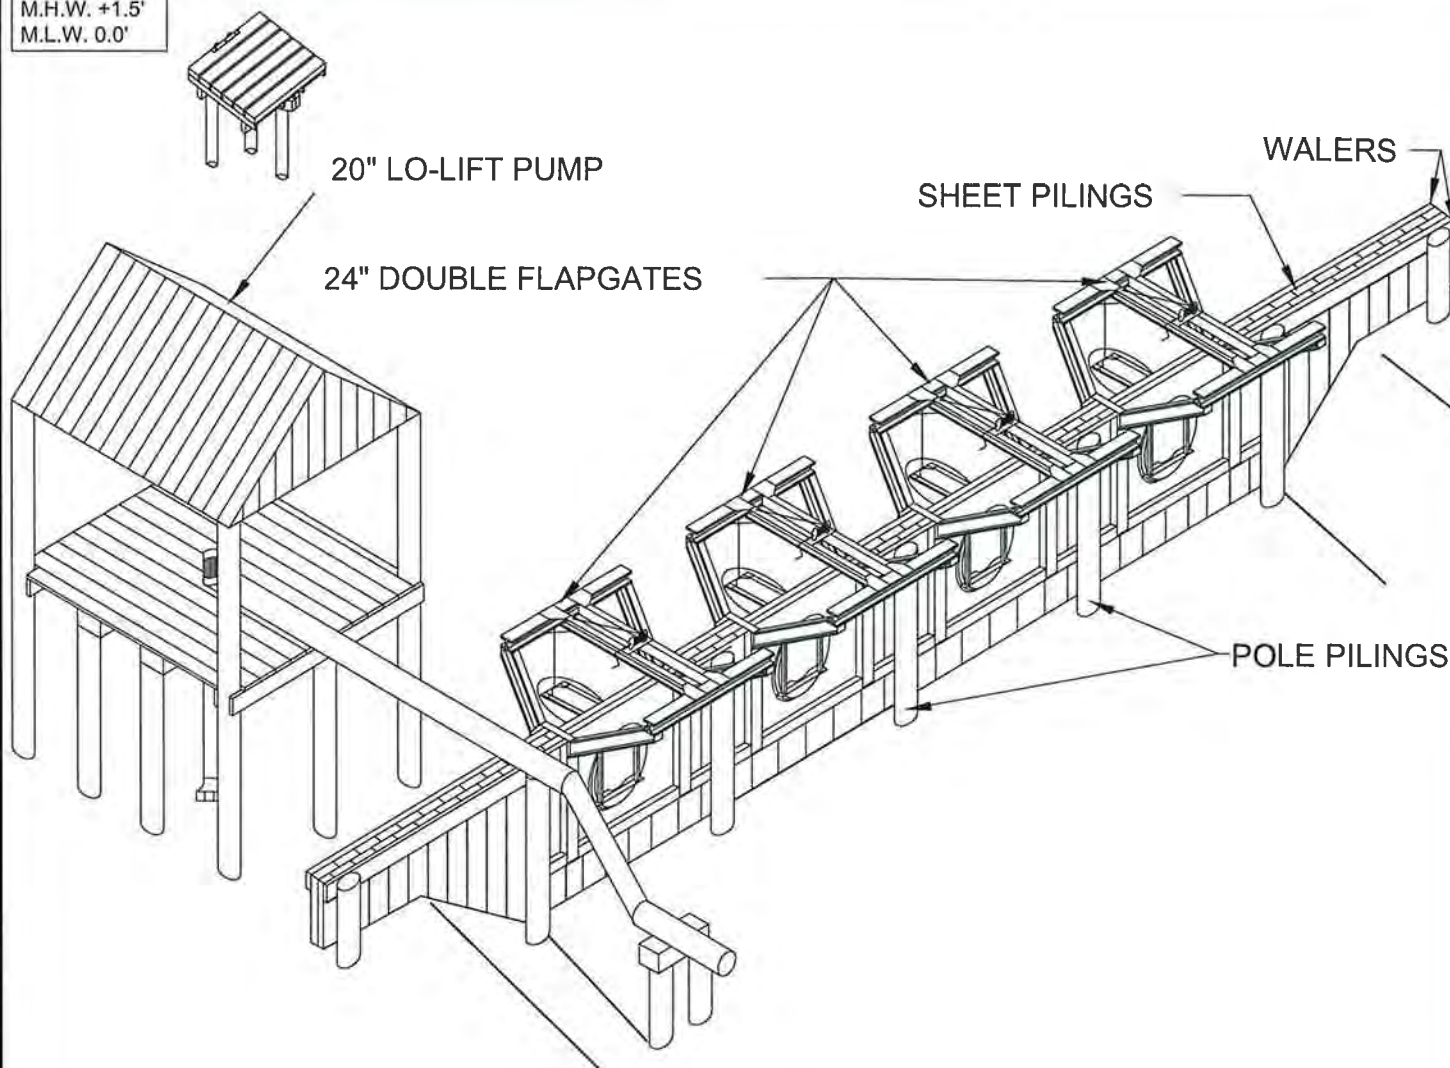

### STRUCTURE No. 6

LA. 92A – Double Flapgate

4 – 24" Flapgates

20" Freshwater Pump

W/Water Monitoring Platform

Not to scale.

THESE PLATS ARE TO BE USED EXCLUSIVELY FOR  
THE ACQUISITION OF REGULATORY PERMITS.

SEE SHEET 19 OF 34

1	5/02/12	
NO.	DATE	REVISION

## ELEVATION / PLAN STRUCTURE NO. 6

### TERREBONNE PARISH CONSOLIDATED GOVERNMENT

FALGOUT CANAL WETLANDS FRESHWATER ENHANCEMENT PROJECT  
FUNDED THROUGH (CIAP) COASTAL IMPACT ASSISTANCE PROGRAM, PARISH PROJECT NO. 08-CR-29  
SECTIONS 2, 44, 45, 5, 18, 6, 20, 21, 22, 23, 26, T18S-R17E  
SECTIONS 38, 39, 40, 41, 1, 72, 73, 75, 28, T19S-R17E  
TERREBONNE PARISH, LOUISIANA




FILE:


SHEET	29	OF	34
DRAWN BY:	DPP		
APPROVED BY:	KJB		
SCALE:	NTS		
DATE:	02/23/2012		
JOB NUMBER:	2008.1092		



M.H.W. +1.5'  
M.L.W. 0.0'

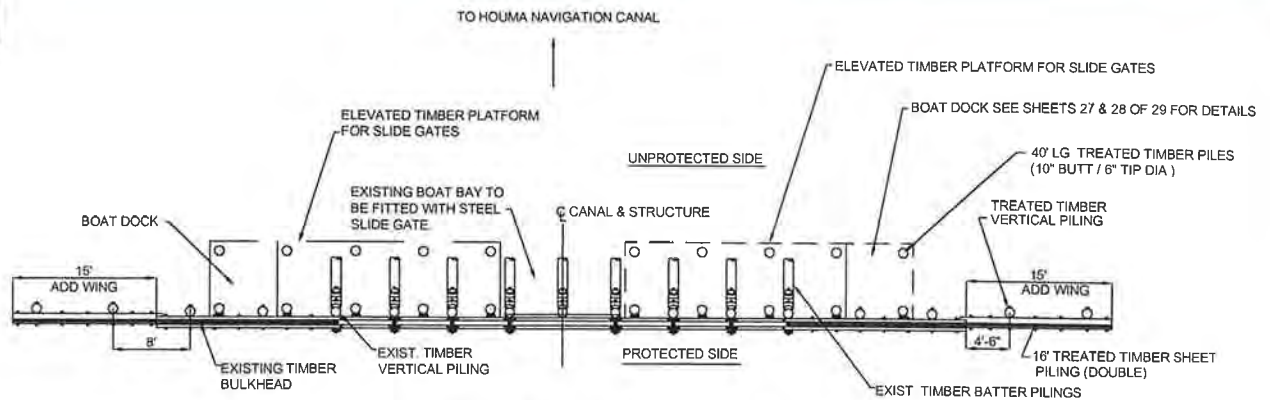

**PLAN VIEW**  
**EXISTING WATER CONTROL STRUCTURE 7**  
Scale: 1" = 20'

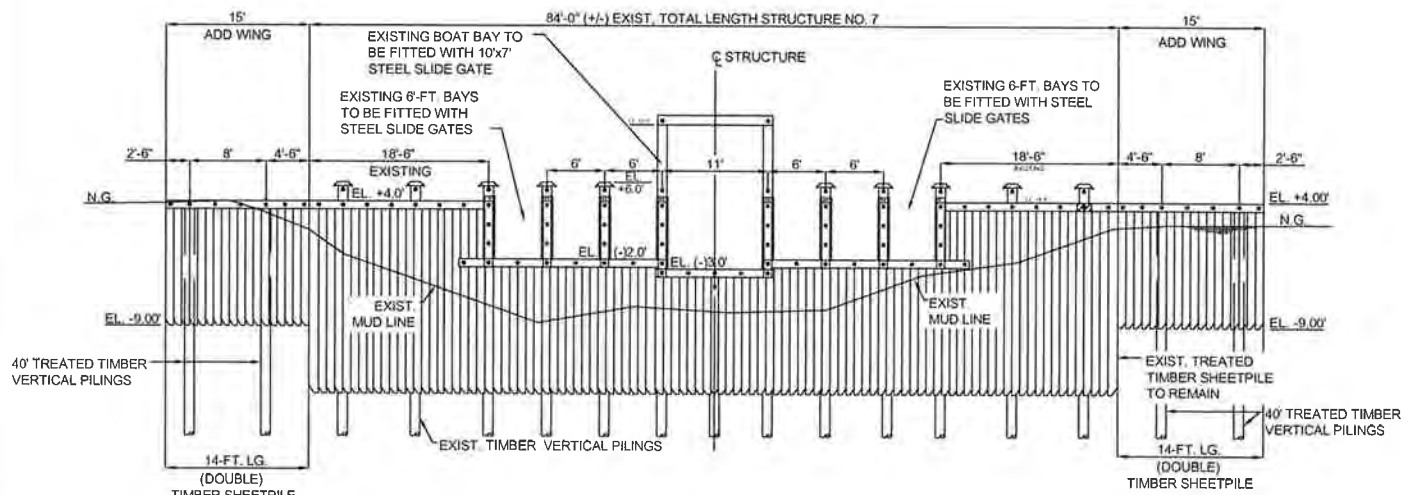

**ELEVATION VIEW**  
**EXISTING WATER CONTROL STRUCTURE 7**  
Scale: 1" = 20'

THESE PLATS ARE TO BE USED EXCLUSIVELY FOR  
THE ACQUISITION OF REGULATORY PERMITS.

SEE SHEET 20 OF 34

1	5/02/12	
NO.	DATE	REVISION

## ELEVATION / PLAN STRUCTURE NO. 7

### TERREBONNE PARISH CONSOLIDATED GOVERNMENT


FALGOUT CANAL WETLANDS FRESHWATER ENHANCEMENT PROJECT  
FUNDED THROUGH (CIAP) COASTAL IMPACT ASSISTANCE PROGRAM, PARISH PROJECT NO. 08-CR-29  
SECTIONS 2, 44, 45, 5, 18, 6, 20, 21, 22, 23, 26, T18S-R17E  
SECTIONS 38, 39, 40, 41, 1, 72, 73, 75, 28, T19S-R17E  
TERREBONNE PARISH, LOUISIANA



FILE:

SHEET	30	OF	34
DRAWN BY:	DPP		
APPROVED BY:	KJB		
SCALE:	1" = 20'		
DATE:	02/23/2012		
JOB NUMBER:	2008.1092		

M.H.W. +1.5'  
M.L.W. 0.0'

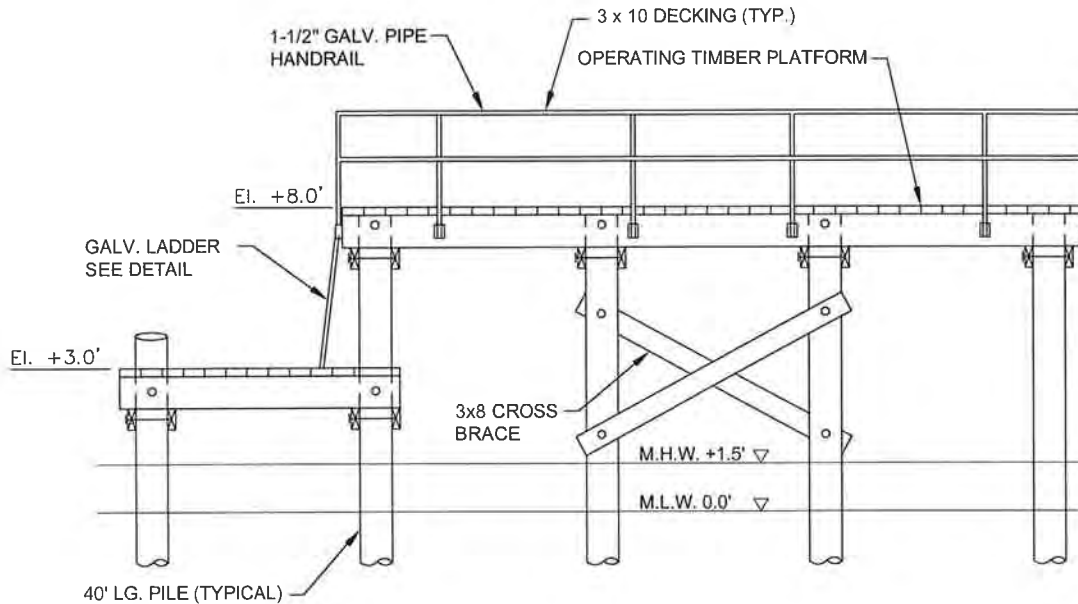

## DOCK ELEVATION

SEE SHEET 20 OF 34

**NOTE:** BOAT DOCK AND PLATFORM SIMILAR OTHER SIDE.

THESE PLATS ARE TO BE USED EXCLUSIVELY FOR  
THE ACQUISITION OF REGULATORY PERMITS.

1	5/02/12	
NO.	DATE	REVISION


## DOCK DETAILS

### TERREBONNE PARISH CONSOLIDATED GOVERNMENT

FALGOUT CANAL WETLANDS FRESHWATER ENHANCEMENT PROJECT  
FUNDED THROUGH (CIAP) COASTAL IMPACT ASSISTANCE PROGRAM, PARISH PROJECT NO. 08-CR-29  
SECTIONS 2, 44, 45, 5, 18, 6, 20, 21, 22, 23, 26, T18S-R17E  
SECTIONS 38, 39, 40, 41, 1, 72, 73, 75, 28, T19S-R17E  
TERREBONNE PARISH, LOUISIANA




**T. BAKER SMITH**  
PROFESSIONAL CONSULTANTS SINCE 1913  
(985) 866-1050 www.tbsmith.com

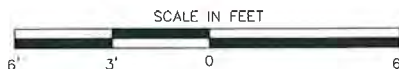


FILE:

SHEET	31	OF	34
DRAWN BY:	SPM		
APPROVED BY:	KJB		
SCALE:	1"= 6'		
DATE:	02/23/2012		
JOB NUMBER:	2008.1092		




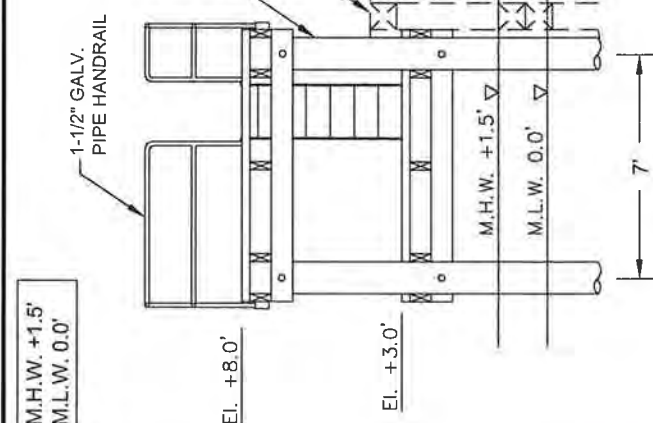

TYPICAL SECTION  
THRU PLATFORM

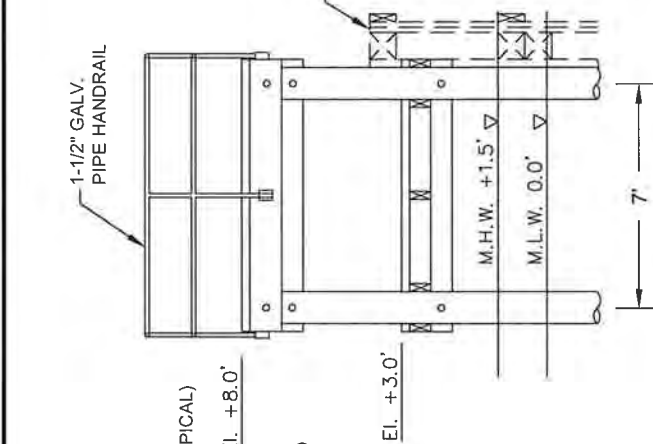

END ELEVATION VIEW  
(LOOKING EAST)

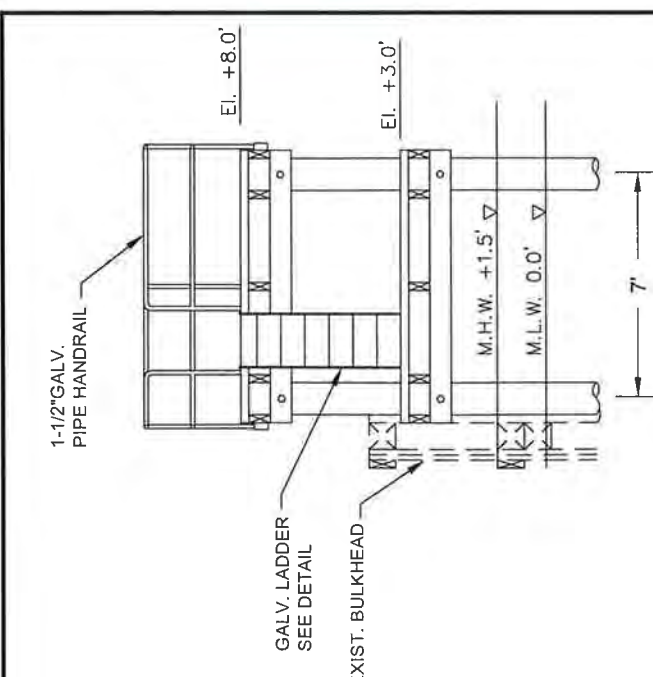

END ELEVATION VIEW  
(LOOKING WEST)

THESE PLATS ARE TO BE USED EXCLUSIVELY FOR  
THE ACQUISITION OF REGULATORY PERMITS.

1	5/02/12
NO.	DATE

REVISION

## DOCK DETAILS

### TERREBONNE PARISH CONSOLIDATED GOVERNMENT

FALGOUT CANAL WETLANDS FRESHWATER ENHANCEMENT PROJECT  
FUNDED THROUGH (CIAP) COASTAL IMPACT ASSISTANCE PROGRAM, PARISH PROJECT NO. 08-CR-29  
SECTIONS 2, 44, 45, 5, 18, 6, 20, 21, 22, 23, 26, T18S-R17E  
SECTIONS 38, 39, 40, 41, 1, 72, 73, 75, 28, T19S-R17E  
TERREBONNE PARISH, LOUISIANA

NOTES:



SHEET	32	OF	34
DRAWN BY:	SPM		
APPROVED BY:	KJB		
SCALE:	1"= 6'		
DATE:	DATE		
JOB NUMBER:	2008.1092		



FILE:

SEE SHEET 20 OF 34

## NOTES

As-built drawings will be submitted within 30 days of completion of this project to the Louisiana Department of Natural Resources, Office of Conservation, Pipeline Division, P. O. Box 94275 Baton Rouge, LA 70804, and to the Louisiana Department of Natural Resources, Coastal Management Division, P. O. Box 44487, Baton Rouge, LA 70804-4487.

All structures, facilities, well and pipelines/flowlines occurring in open water areas or in oilfield canals or slips shall be removed within 120 days of abandonment or the facilities for the herein permitted use unless prior written approval to leave such structures in place is received from the Coastal Management Division. This condition does not preclude the necessity for revising the current permit or obtaining a separate Coastal Use Permit, should one be required.

Structures must also be marked/lighted in accordance with U. S. Coast Guard regulations. If applicable.

In order to ensure the safety of all parties, the permittee shall contact the Louisiana One Call System (1-800-272-3020) a minimum of 48 hours prior to the commencement of any excavation (digging, dredging, jetting, etc.) or demolition activity.

## QUANTITIES

### ① ACCESS CHANNEL

EXCAVATION - 1.68±ACRES OR 12,809±YDS<sup>3</sup>

FILL - 18.97±ACRES OR 12,809±YDS<sup>3</sup>

### ② CANAL ENHANCEMENT

EXCAVATION - 30.72±ACRES OR 204,400±YDS<sup>3</sup>

FILL - 174.06±ACRES OR 204,400±YDS<sup>3</sup>

### ③ RIP-RAP FOR STRUCTURES

FILL - 0.17±ACRES OR 440±YDS<sup>3</sup>

### ④ ACCESS ROAD

LIMESTONE FILL OVER CULVERT - 0.31±ACRES OR 415±YDS<sup>3</sup>

### TOTAL

EXCAVATION - 32.40±ACRES OR 217,209±YDS<sup>3</sup>

FILL - 193.51±ACRES OR 218064±YDS<sup>3</sup>

THESE PLATS ARE TO BE USED EXCLUSIVELY FOR  
THE ACQUISITION OF REGULATORY PERMITS.

1	5/02/2012	
NO.	DATE	REVISION

## NOTES

### TERREBONNE PARISH CONSOLIDATED GOVERNMENT

FALGOUT CANAL WETLANDS FRESHWATER ENHANCEMENT PROJECT  
FUNDED THROUGH (CIAP) COASTAL IMPACT ASSISTANCE PROGRAM, PARISH PROJECT NO. 08-CR-29  
SECTIONS 2, 44, 45, 5, 18, 6, 20, 21, 22, 23, 26, T18S-R17E  
SECTIONS 38, 39, 40, 41, 1, 72, 73, 75, 28, T19S-R17E  
TERREBONNE PARISH, LOUISIANA



**T. BAKER SMITH**  
PROFESSIONAL CONSULTANTS SINCE 1913  
(985) 868-1050 www.tbsmith.com

FILE:

SHEET	33	OF	34
DRAWN BY:	SPM		
APPROVED BY:	KJB		
SCALE:	N.T.S.		
DATE:	02/23/2012		
JOB NUMBER:	2008.1092		



# Equipment List with Corresponding Draft

Barge (draft 4')

Tug (draft 4')

Spray Dredge (draft 4')

Air boat (draft 1')

THESE PLATS ARE TO BE USED EXCLUSIVELY FOR  
THE ACQUISITION OF REGULATORY PERMITS.

1	5/2/2012	
NO.	DATE	REVISION

## NOTES

### TERREBONNE PARISH CONSOLIDATED GOVERNMENT

FALGOUT CANAL WETLANDS FRESHWATER ENHANCEMENT PROJECT  
FUNDED THROUGH (CIAP) COASTAL IMPACT ASSISTANCE PROGRAM, PARISH PROJECT NO. 08-CR-29  
SECTIONS 2, 44, 45, 5, 18, 6, 20, 21, 22, 23, 26, T18S-R17E  
SECTIONS 38, 39, 40, 41, 1, 72, 73, 75, 28, T19S-R17E  
TERREBONNE PARISH, LOUISIANA



FILE:

SHEET	34	OF	34
DRAWN BY:	SPM		
APPROVED BY:	KJB		
SCALE:	N.T.S.		
DATE:	02/23/2012		
JOB NUMBER:	2008.1092		